


SECTION B -B

TYPE A

TRAFFIC SEPARATOR ON P.C. CONC. PVMT.

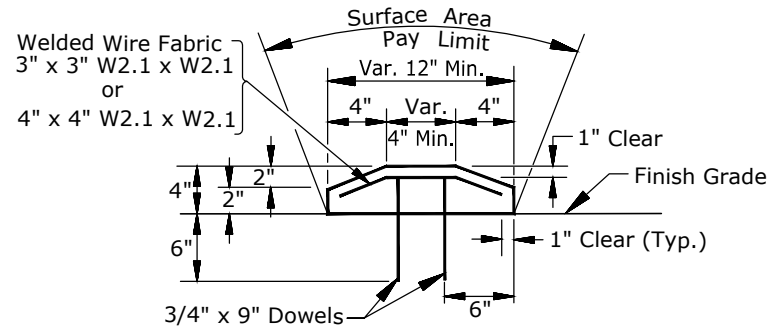


SECTION B -B

TYPE B

TRAFFIC SEPARATOR ON EXTG. A.C. PVMT.

Notes:

1. Total Traffic Separator Length Shall Be Shown On The Plans.
2. Install Tubular Markers At 20' Spacing, Unless Shown Otherwise On The Plans.
3. Traffic Separator Shall Begin & End With A Tubular Marker.
4. For Tubular Marker Details, See Washington County Standard Detail #6040.

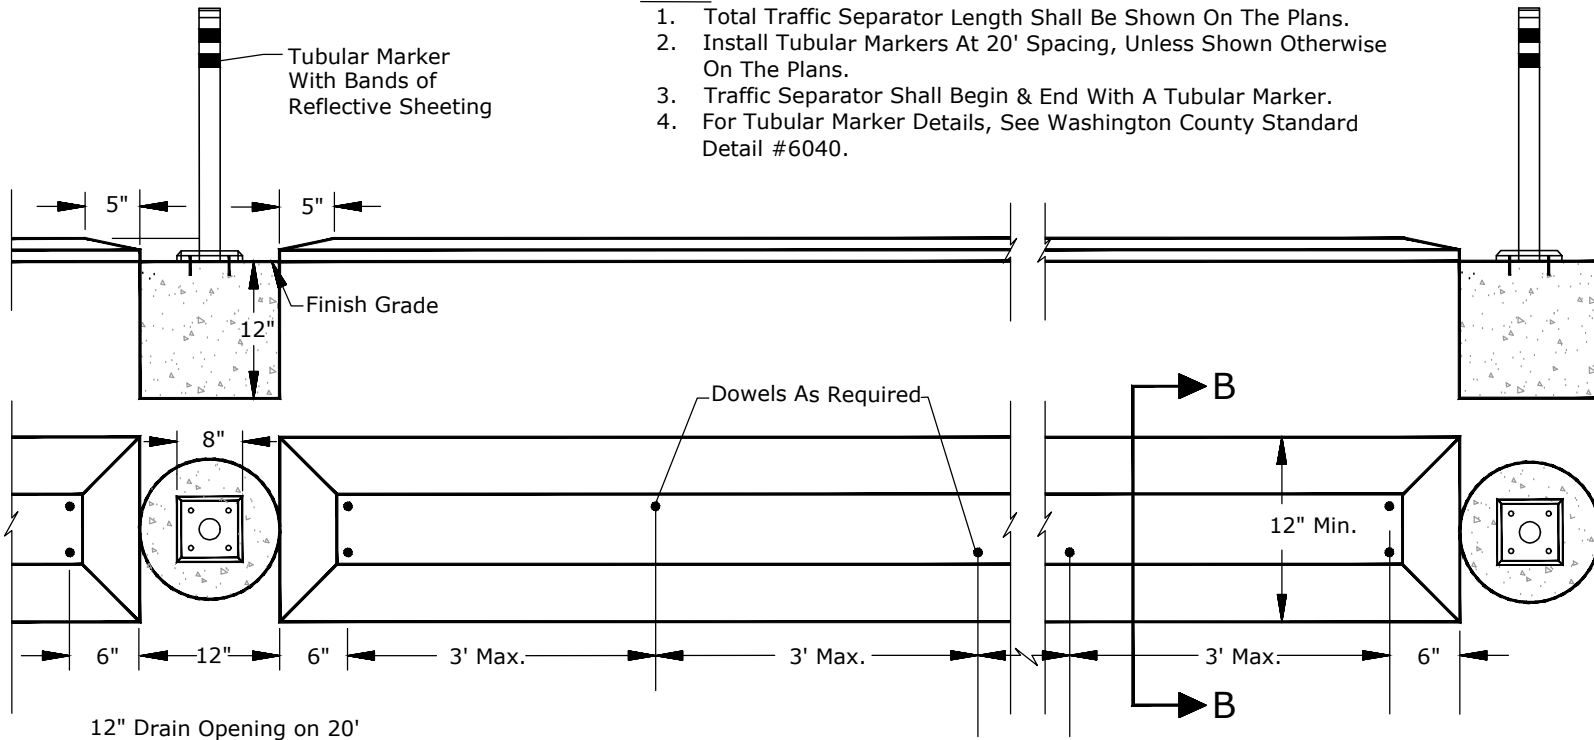

PLAN VIEW

NTS

TRAFFIC SEPARATOR

WASHINGTON COUNTY
DEPARTMENT OF LAND USE &
TRANSPORTATION
ENGINEERING SECTION

2300

WASH. CO. #

EFFECTIVE DATE: 06/01/2023

PLOT STAMP: 06/01/23 8:31A KYLE
CAD: 2300.DWG