



SINGLE GATE DETAIL

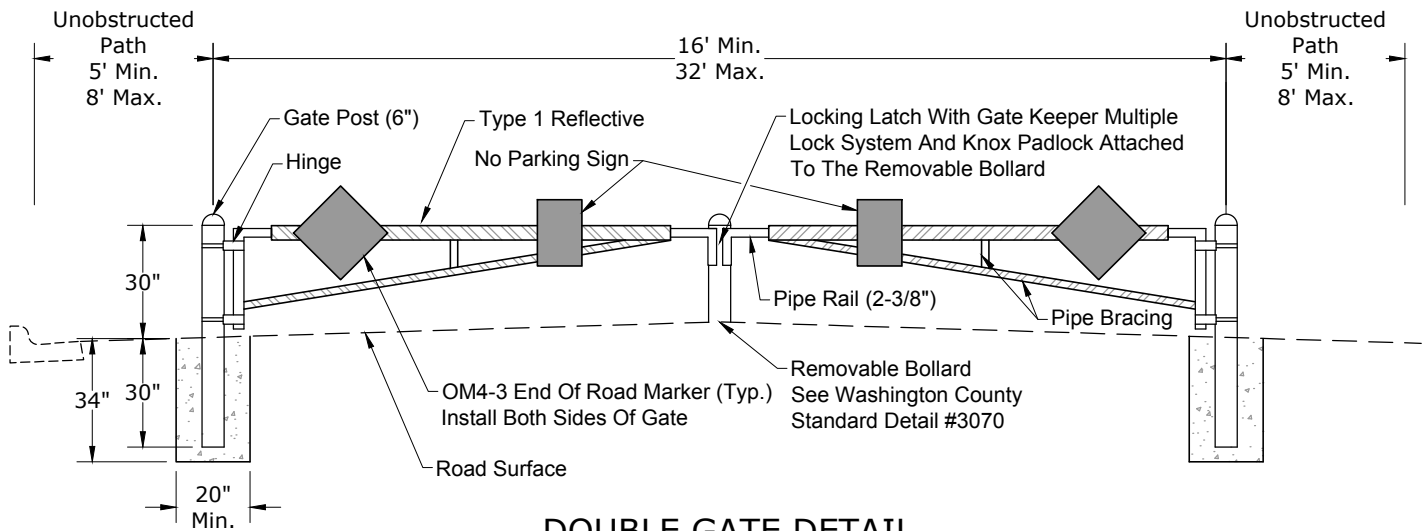

DOUBLE GATE DETAIL

NOTES:

1. All Materials Shall Be Schedule 40, Galvanized Pipe.
2. Protective Finish Shall Be Hot Dipped Galvanized Gray.
3. Install Reflective Striping on Gate. Striping Shall Alternate Red/White Stripes, 6" Wide At 45° Angle. Striping Shall Be Type 1 Retro-Reflective Tape.
4. OM4-3 Markers And No Parking Signs Shall Be Installed On Both Gate Approaches (Front & Back). See Standard Detail 6512.
5. Use Commercial Grade Concrete Per Section 00440.
6. Unobstructed Path Required On One Side Of The Gate (Minimum). Widths Greater Than 8' Shall Require Chain Link Fencing Or Fixed Bollards Per Washington County Standard Detail #3070.
7. Fire Access Gate Installation Shall Comply With Oregon Fire Code D103 & Any Local Fire Jurisdiction Requirements.

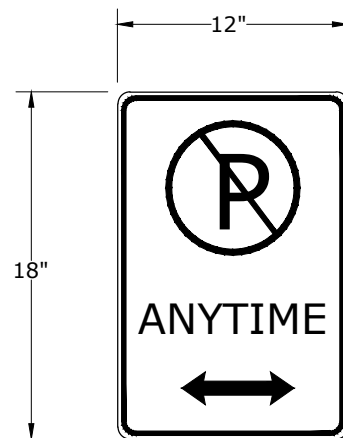

NO PARKING SIGN DETAIL



WASHINGTON COUNTY
DEPARTMENT OF LAND USE &
TRANSPORTATION
ENGINEERING SECTION

FIRE ACCESS DETAIL

PLOT STAMP: 06/01/23 9:16A KYLEL
CAD: 6035.DWG

EFFECTIVE DATE: **06/01/2023**

WASH. CO. #

6035