


① Construct Concrete Curb To Full Delta Of The Curb Return.

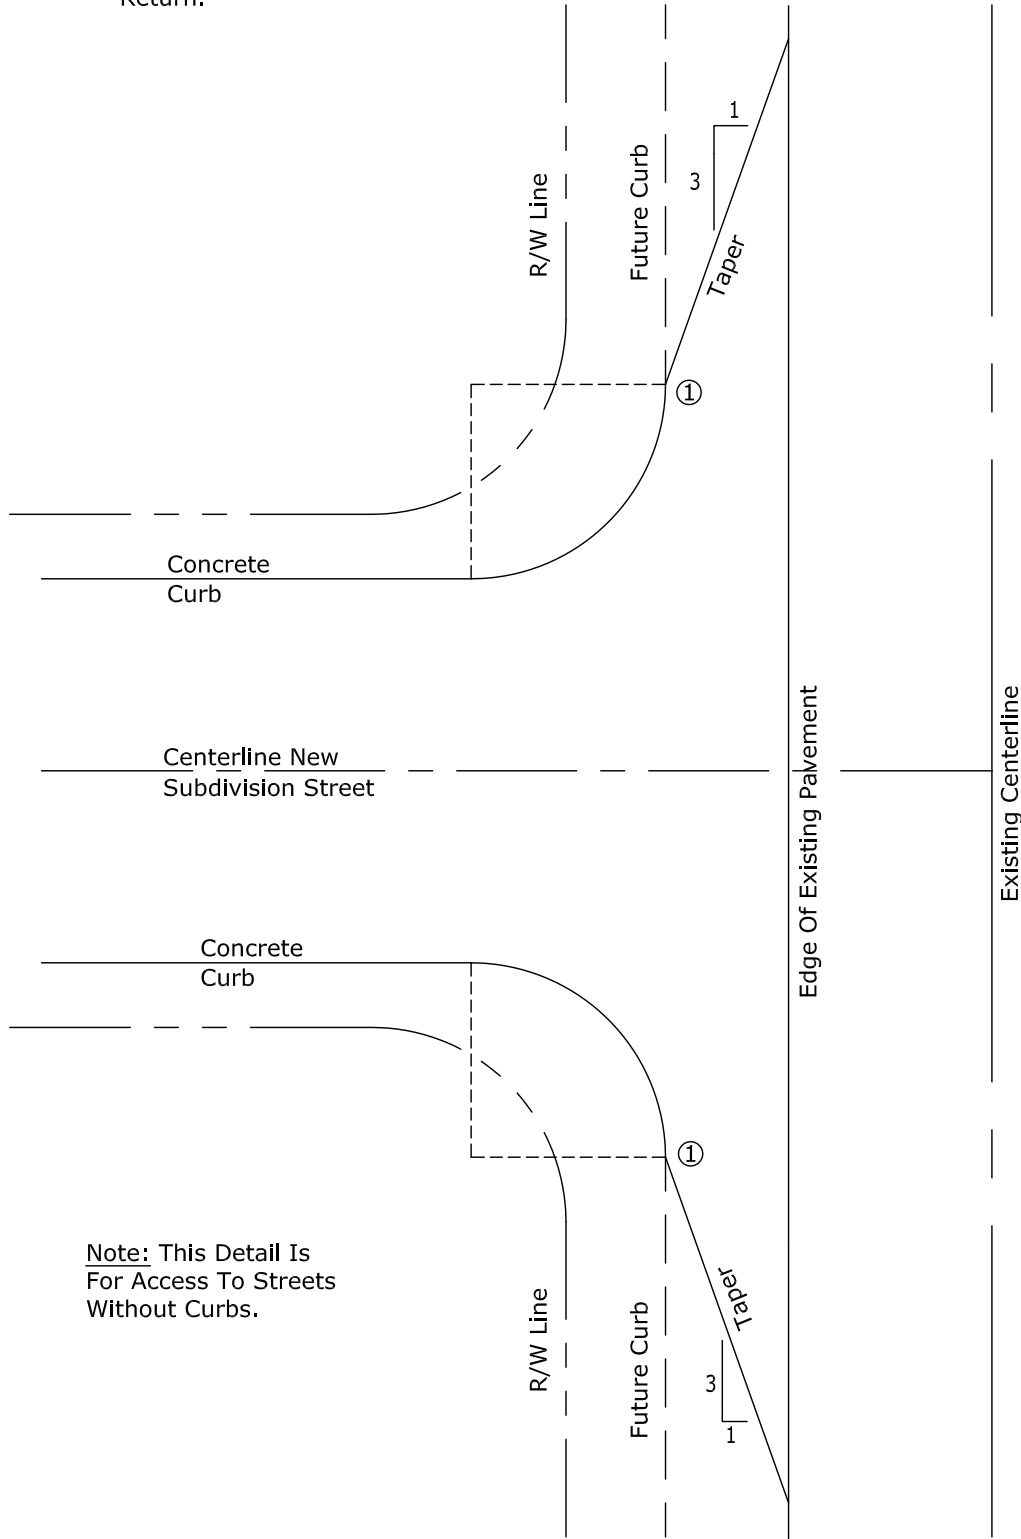

Note: This Detail Is For Access To Streets Without Curbs.



WASHINGTON COUNTY
DEPARTMENT OF LAND USE &
TRANSPORTATION
ENGINEERING SECTION

ACCESS ALONG UNIMPROVED
FRONTAGE

PLOT STAMP: 02/24/11 4:56P KELLYE
CAD: 1090.DWG

EFFECTIVE DATE: 3/18/2011

WASH. CO. # 1090