


PLAN  
SCALE: 1" = 40'

DRAFT

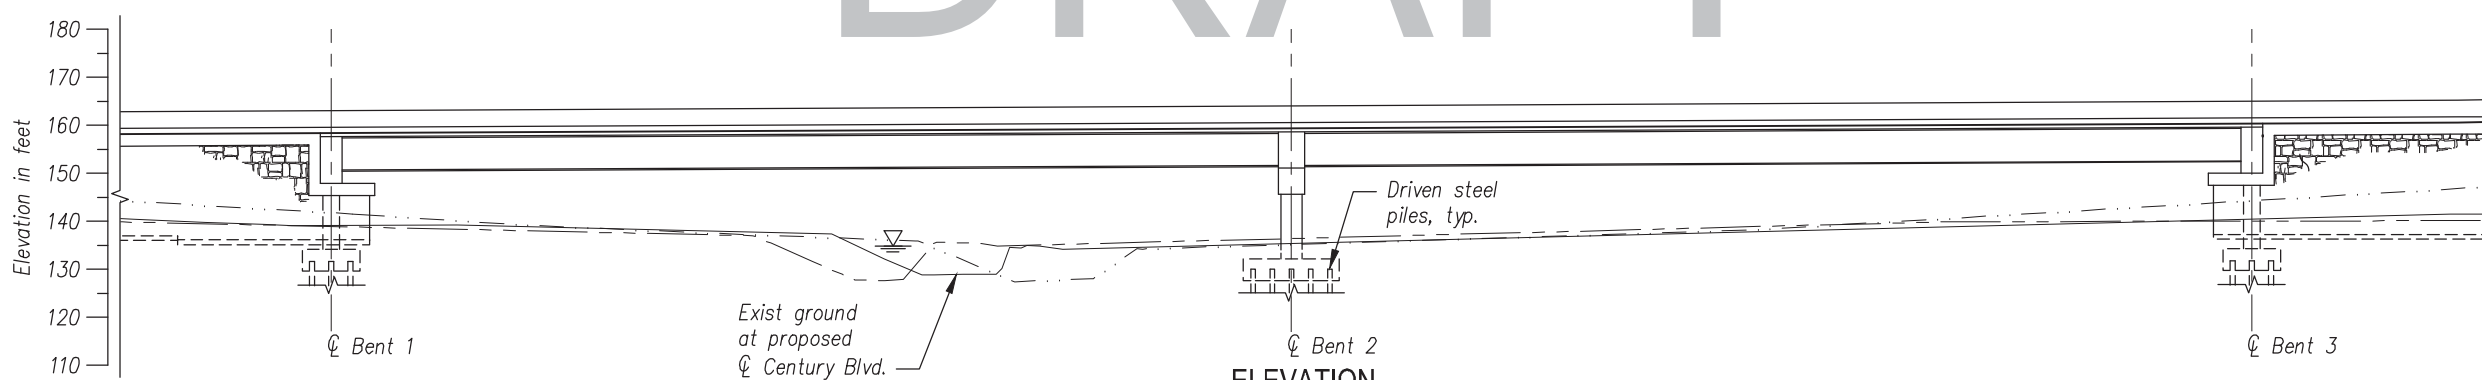

ELEVATION  
SCALE: 1" = 40'

SCALE WARNING:  
IF THIS BAR DOES  
NOT MEASURE 1"  
THEN DRAWING IS  
NOT TO SCALE.



Department of Land Use & Transportation  
WASHINGTON COUNTY OREGON

PLOT STAMP: 12/12/19 11:29A NRUIZ  
CAD: 0021687-EXHIBIT-1.DWG  
PATH: P:\WASHINGTON COUNTY, OR\021687\11-EX-ECTION\DRAWINGS\ST

NO.	REVISIONS

CENTURY BOULEVARD EXTENSION  
E. MAIN ST. - SE LOIS ST.  
WASHINGTON COUNTY

CENTURY BLVD. BRIDGE OVER ROCK CREEK  
EXHIBIT - 1

PROJECT NUMBER  
SHEET NO. OF SHEET TITLE