


# Typical Section

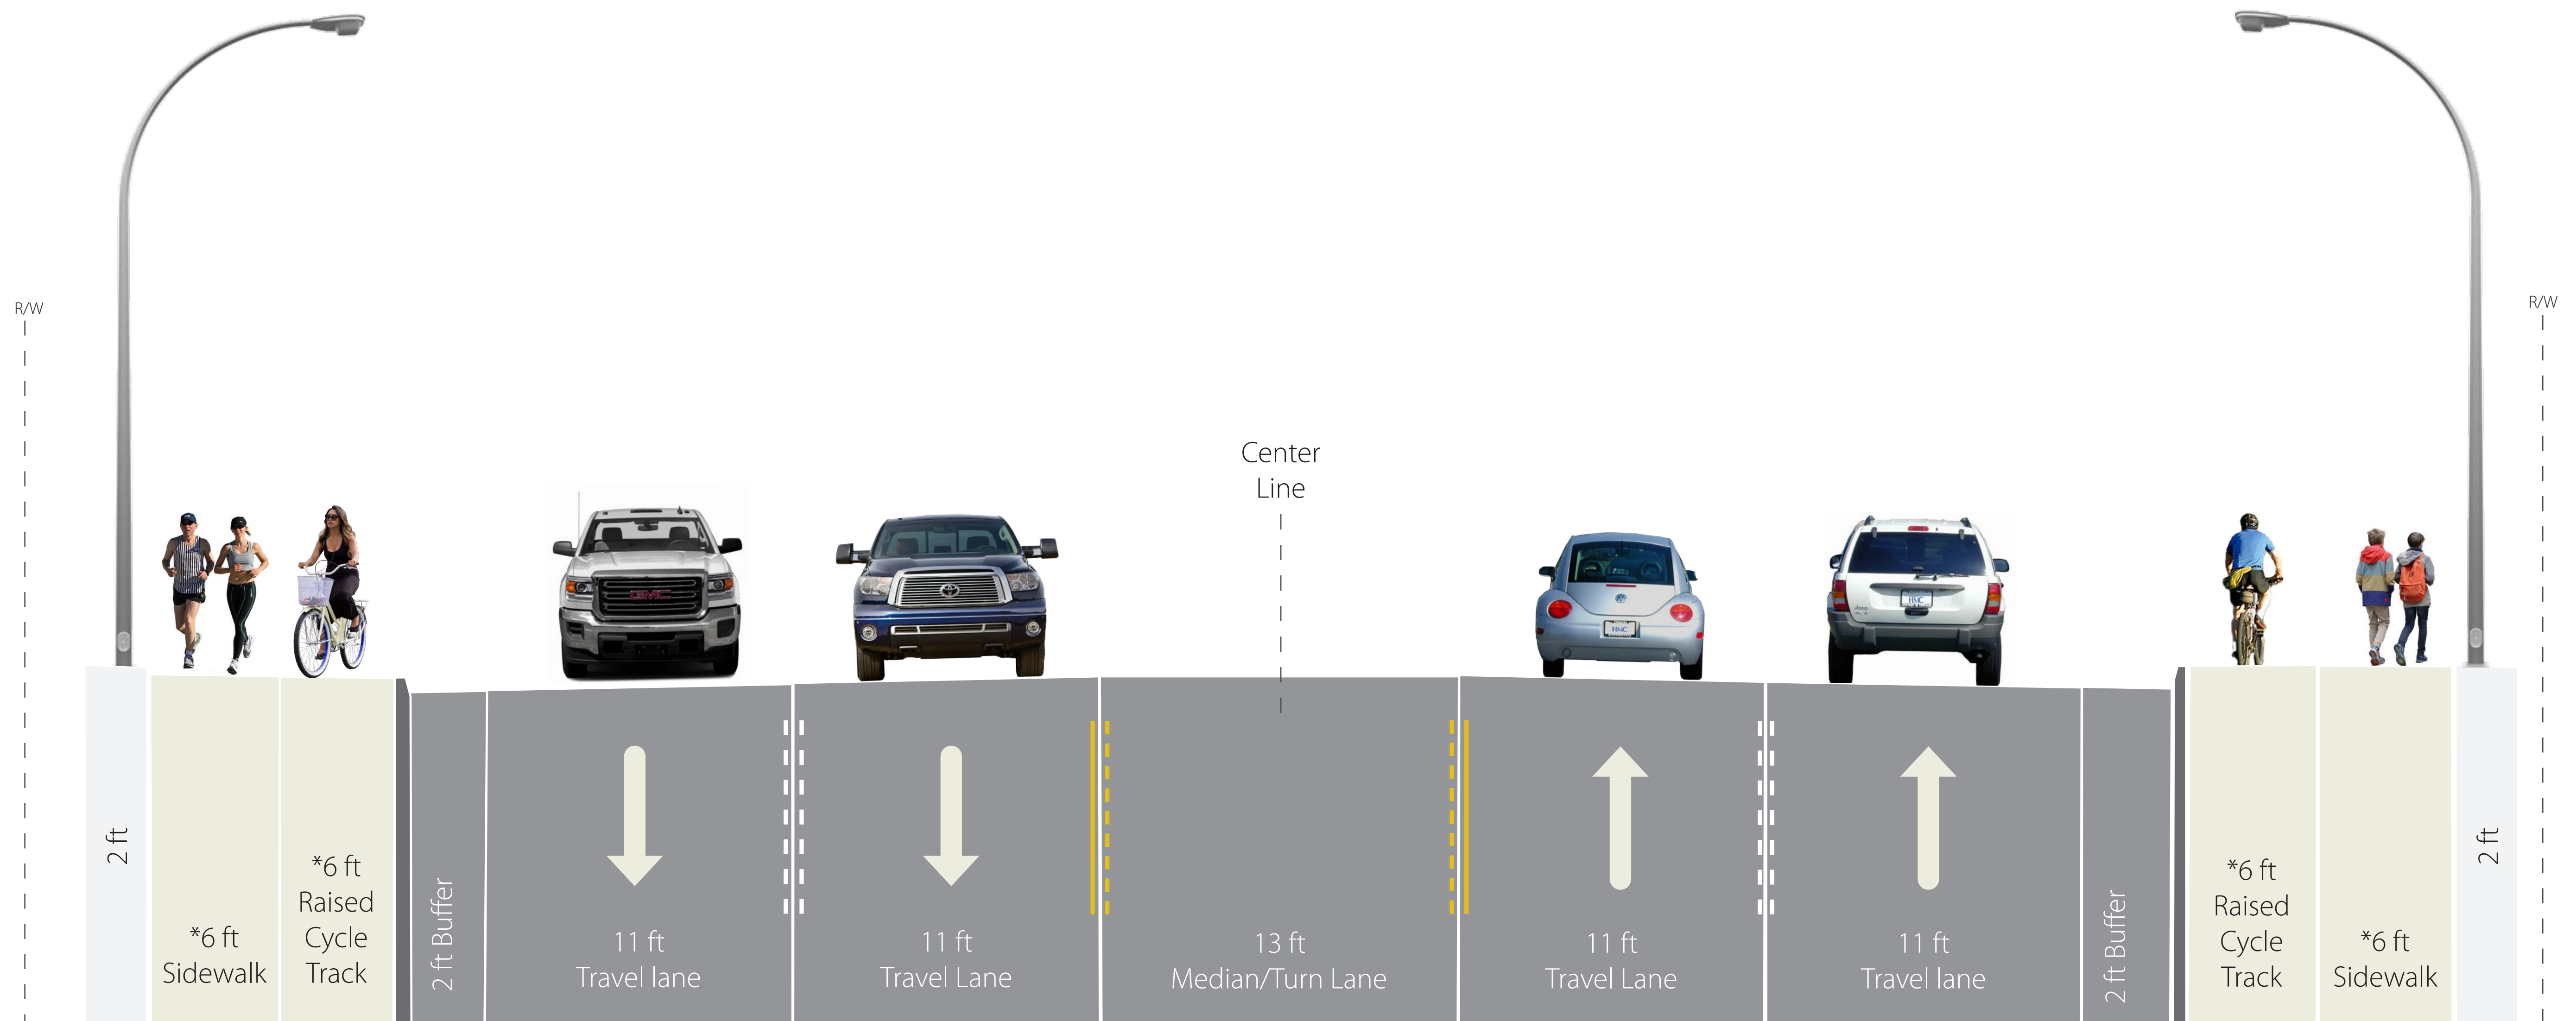

\* Reduced to 5 ft if soundwalls are installed along the right of way.

\* Reduced to 5ft if soundwalls are installed along the right of way.