

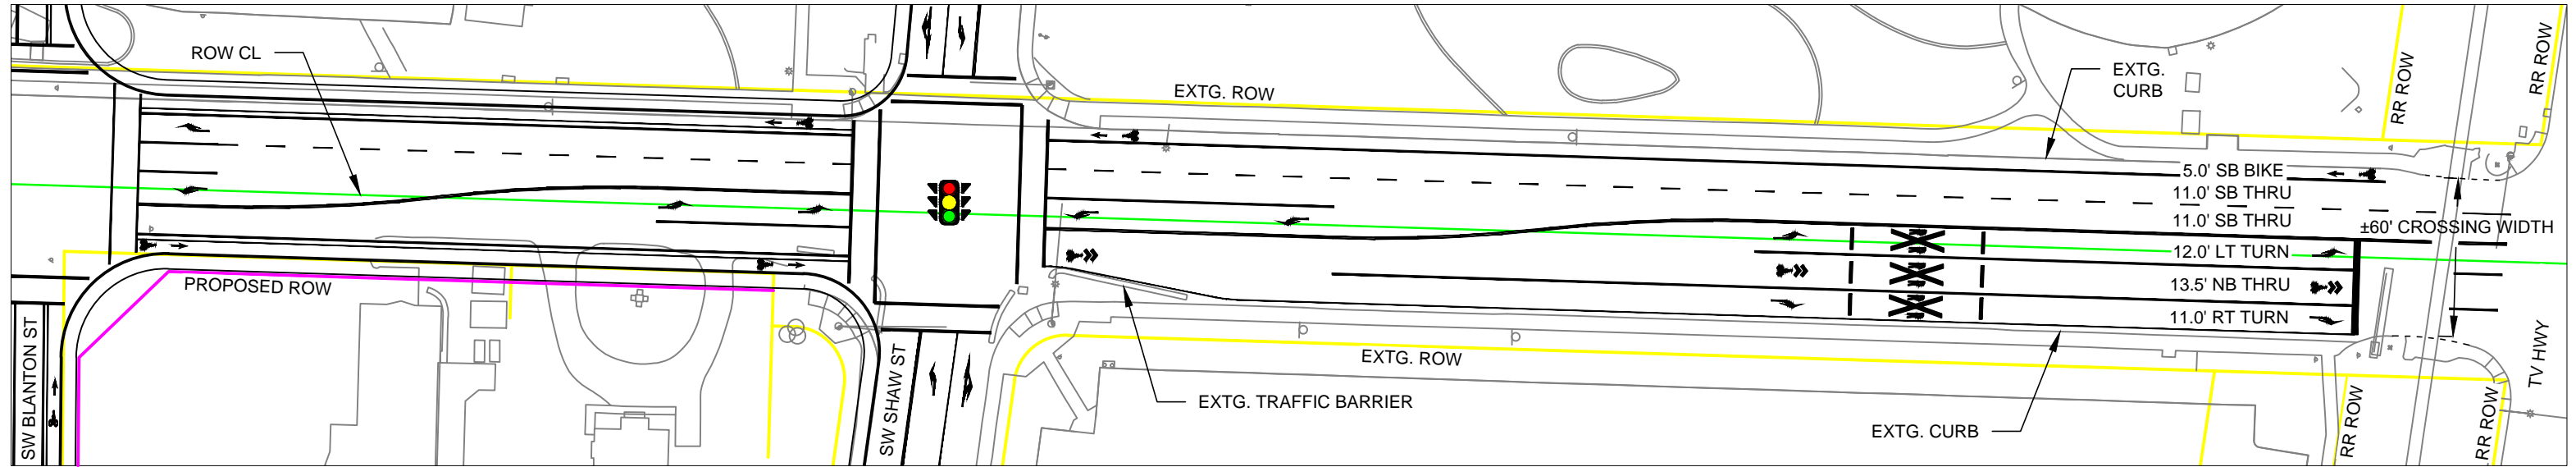


SW 198TH AVE IMPROVEMENTS: RR CROSSING LAYOUT FROM SW SHAW ST TO TV HWY

RESTRIPE EXISTING CONDITIONS TO ADD SB BIKE LANE

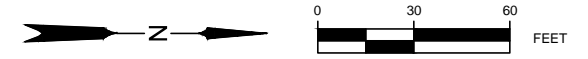

WIDEN ROADWAY TO ADD SB BIKE LINE

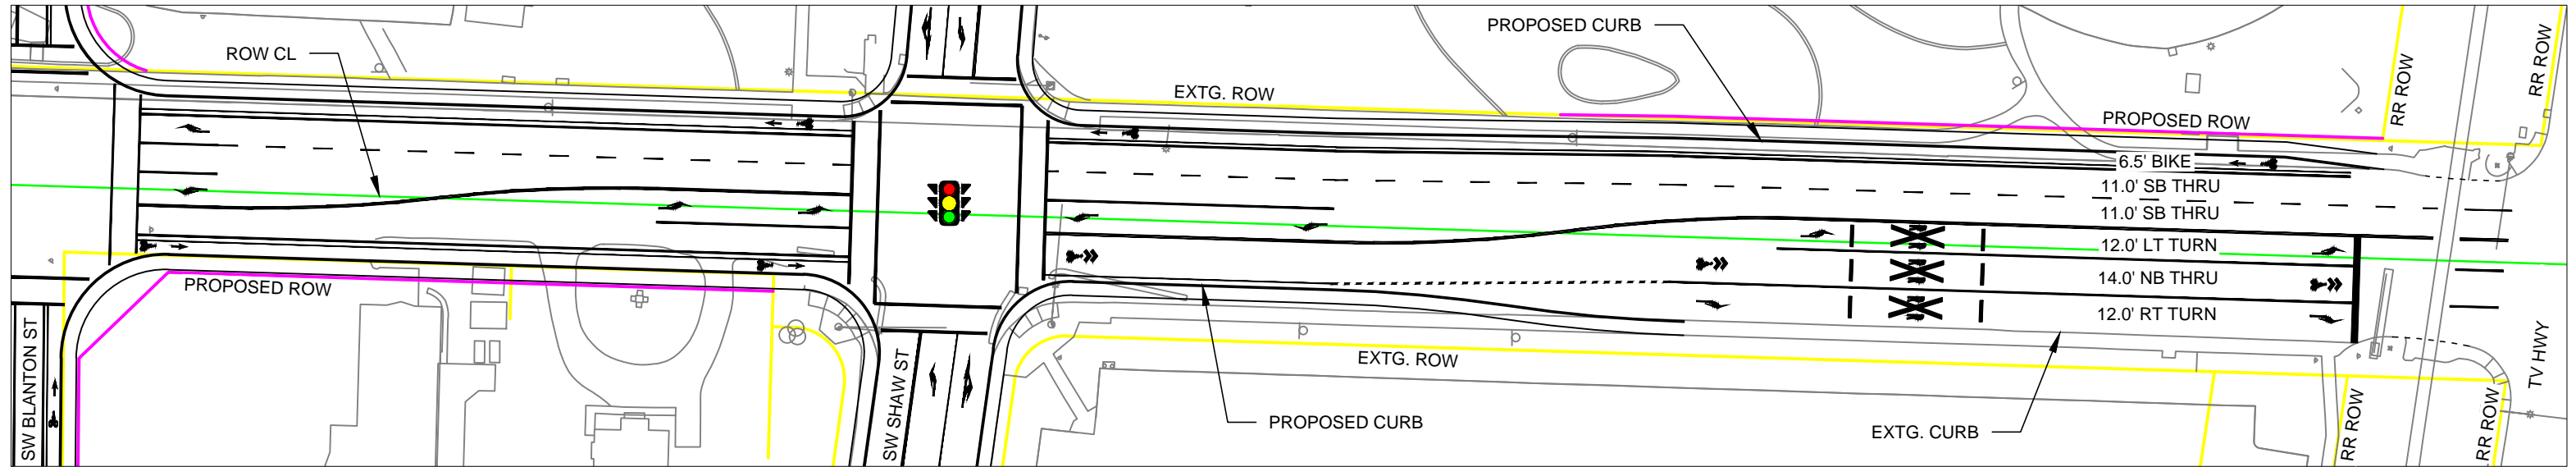

WIDEN ROADWAY TO ADD NB & SB BIKE LANES

