

EXPIRES: DEC. 31, 2024

Department of
Land Use &
Transportation
Engineering and
Construction Services,
Engineering



PLOT STAMP: 07/03/24 11:34A JOHNSTU
CAD: 666782-TY02.DWG, TAB: 5 666782-TY02 -
PATH: c:\pw_workdir\den001\timothy.johnson1@jacobs.com

NO. REVISIONS

INTERSECTION IMPROVEMENTS

NE 25TH AVE. & NE CORNELL RD.

WASHINGTON COUNTY

TYPICAL SECTIONS


NE 25th AVE

PROJECT NUMBER
100263

SHEET NO.
5 OF **138**

SHEET TITLE
2A

JACOBS

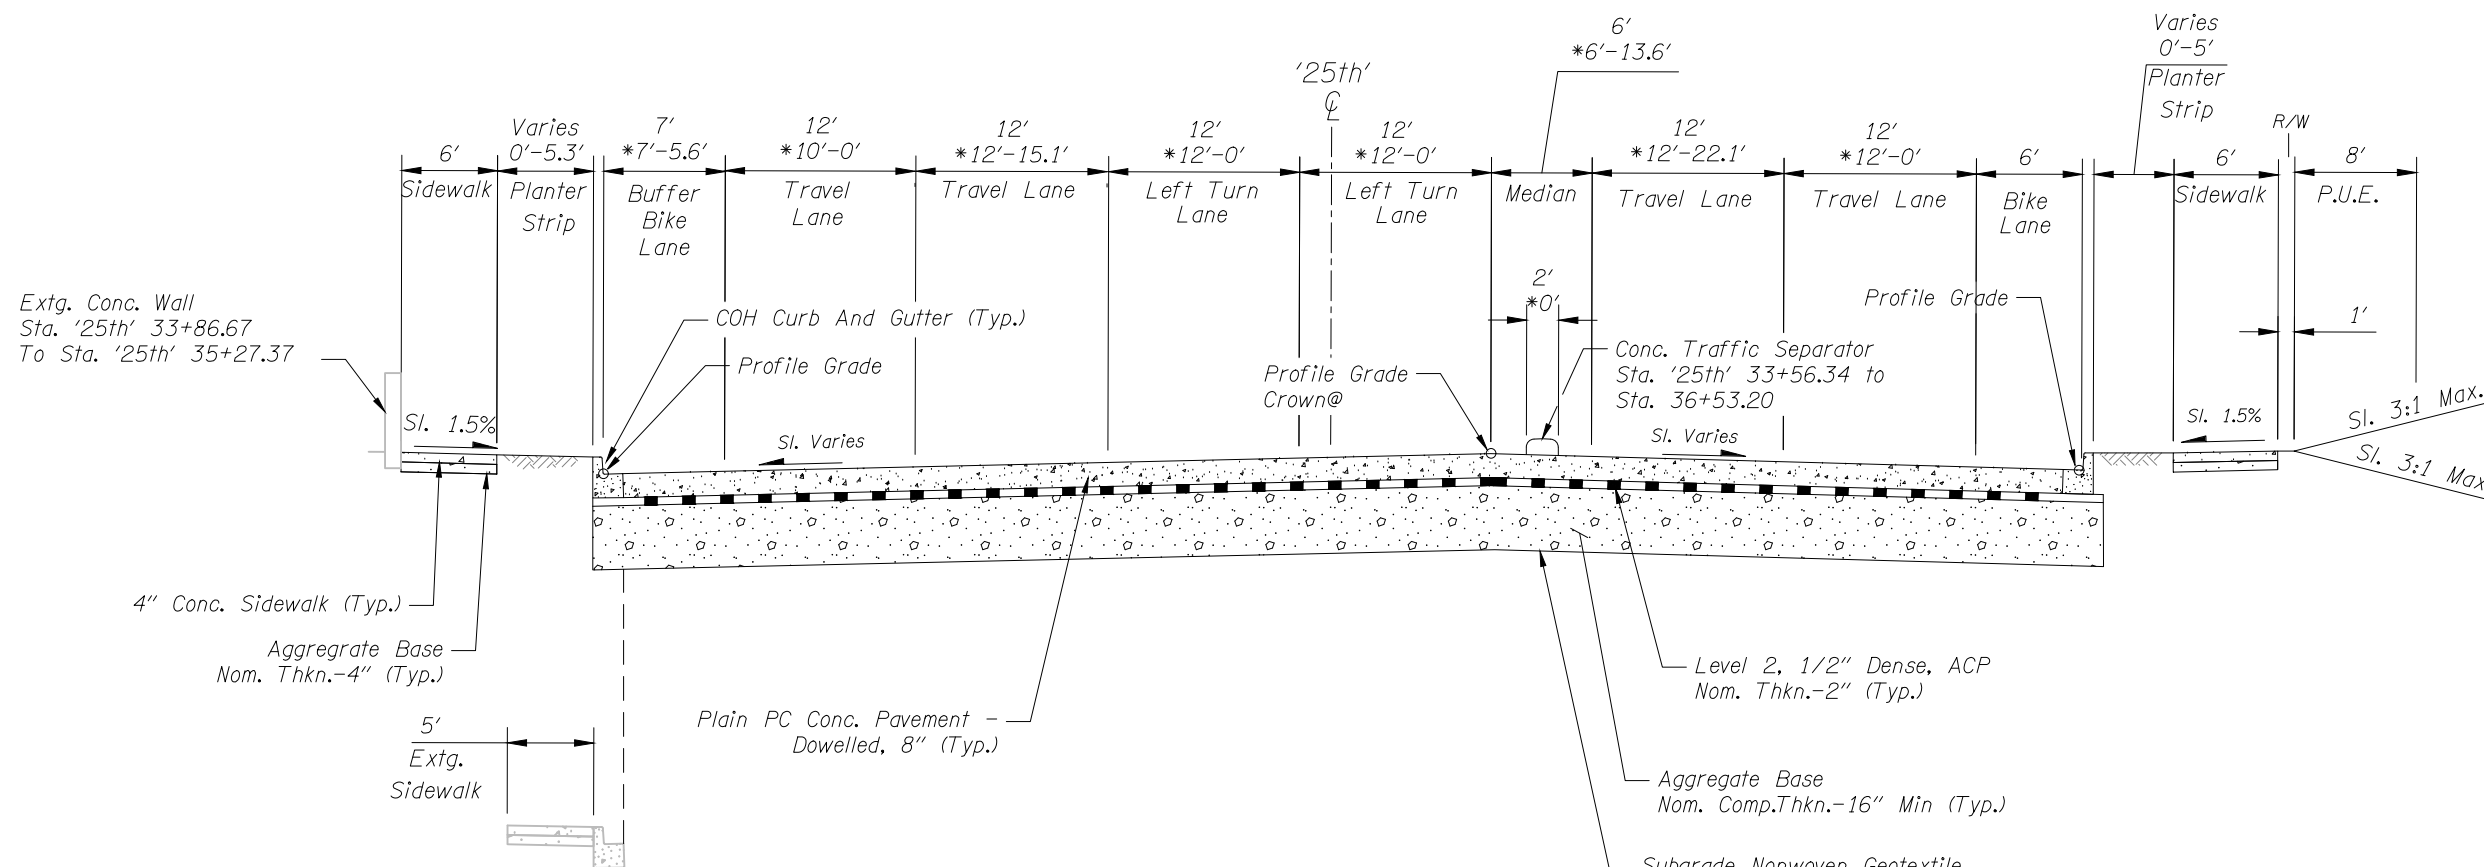

STA '25th' 36+56.65 To STA '25th' 37+12.10

STA '25th' 33+57.09 To STA '25th' 36+56.65
* '25th' 36+56.65 To STA '25th' 37+12.04