

OREGON  
MAY 05, 1998  
STEPHEN C. LITCHFIELD


EXPIRES: DEC. 31, 2024

Department of  
Land Use &  
Transportation  
Engineering and  
Construction Services,  
Engineering



NO. REVISIONS

PLOT STAMP: 07/05/24 12:34P BURRIS1  
CAD: 666782-TY05.DWG, TAB: 2A-4  
PATH: C:\PW\_WORKDIR\DEN001\STEVE.BURRIS@JACOBS.COM

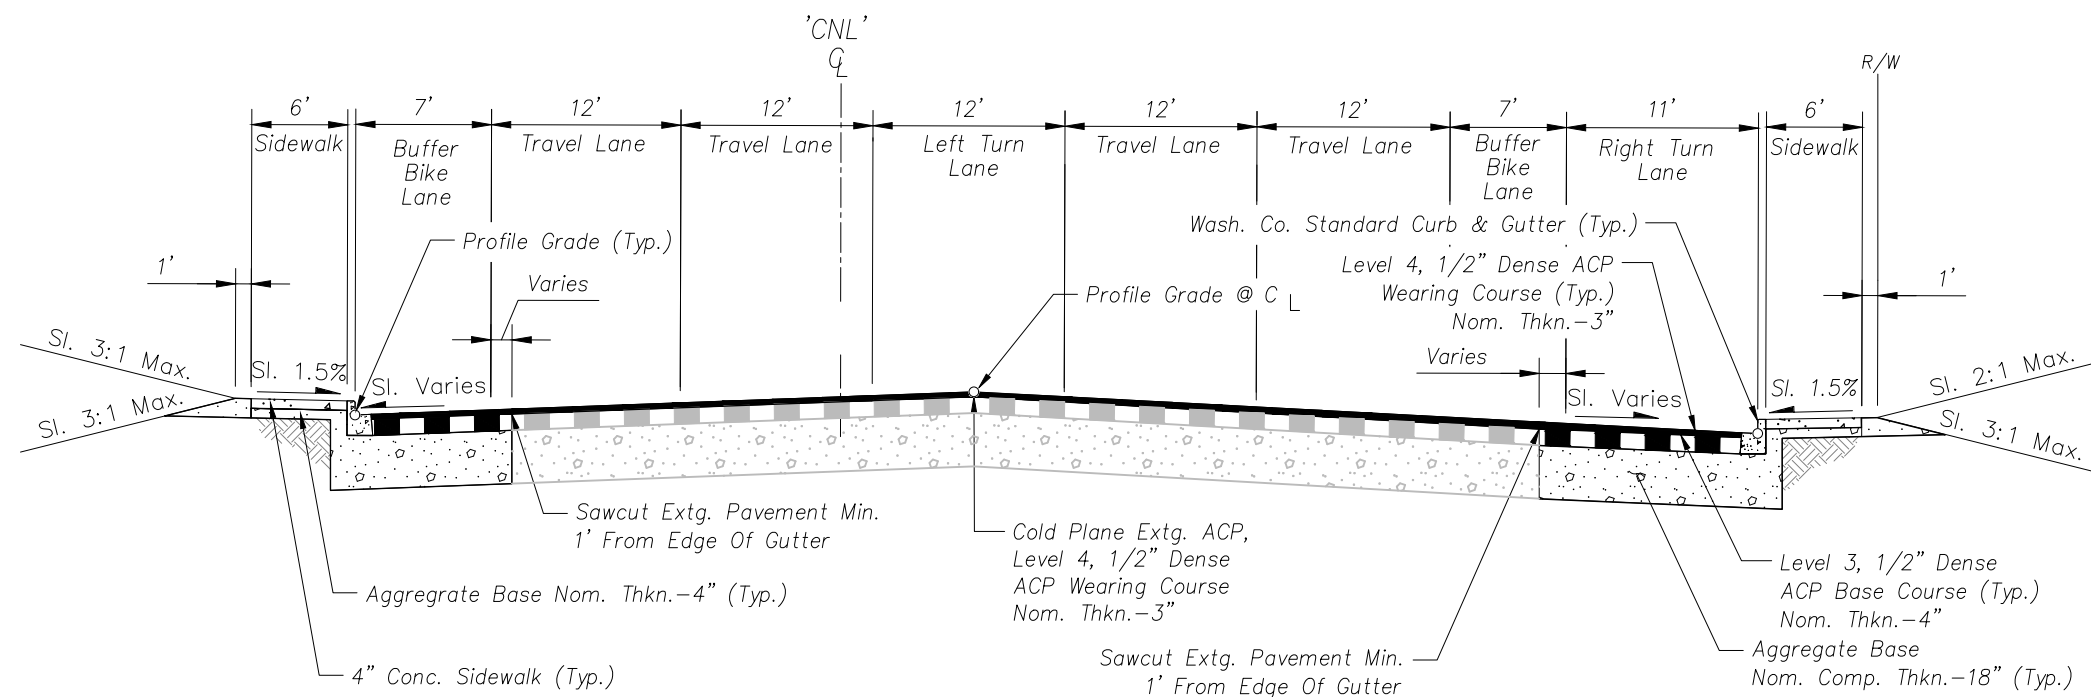

STA 'CNL' 67+08.25 To STA 'CNL' 68+01.85  
STA 'CNL' 68+01.85 To STA 'CNL' 69+97.60 (INTERSECTION)

INTERSECTION IMPROVEMENTS  
NE 25TH AVE. & NE CORNELL RD.  
WASHINGTON COUNTY

TYPICAL SECTIONS  
NE CORNELL RD

PROJECT NUMBER  
**100263**

SHEET NO.  
**8** OF **138**

SHEET TITLE  
**2A-4**

