



# URMD - SW Alexander Street Sidewalk Improvement Project

## SW 211th Avenue to SW 198th Avenue

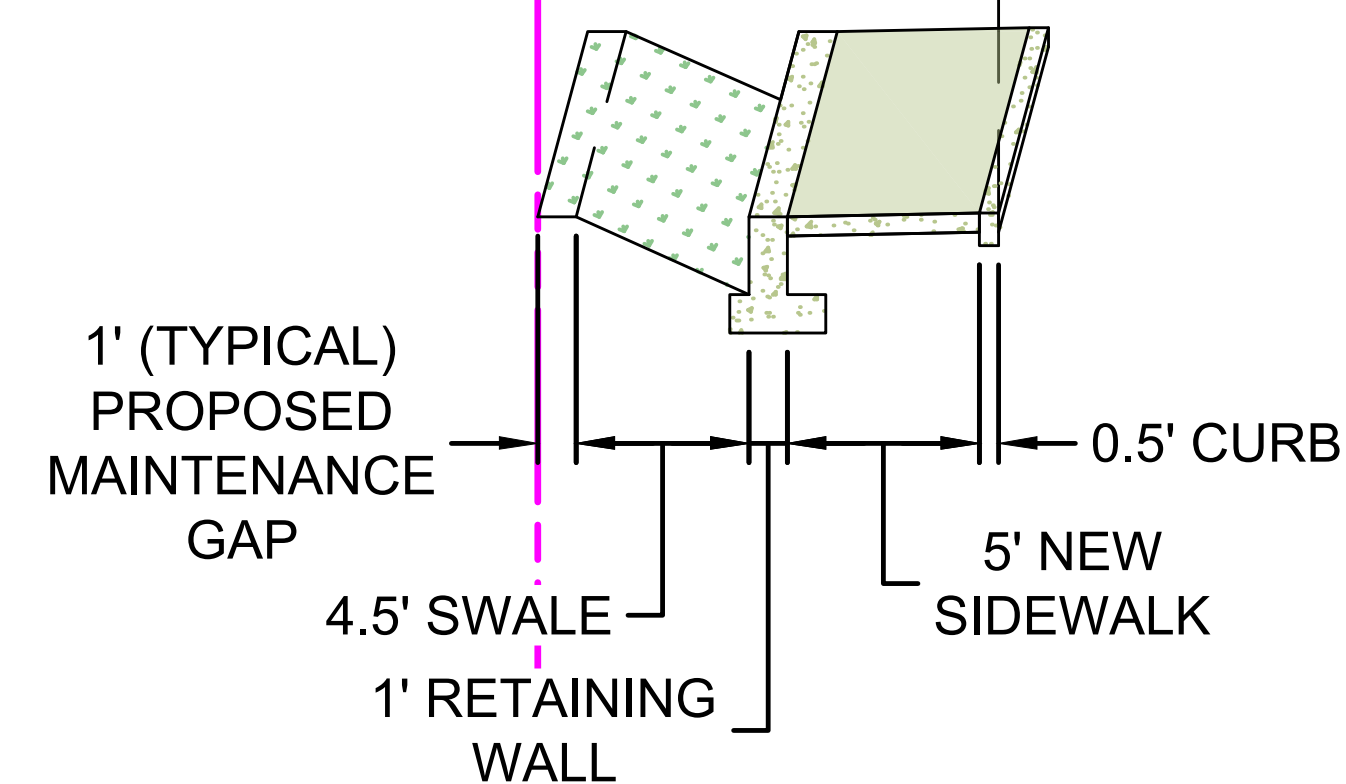

**SW ALEXANDER STREET - CURBTIGHT SIDEWALK - WEST INFILL**

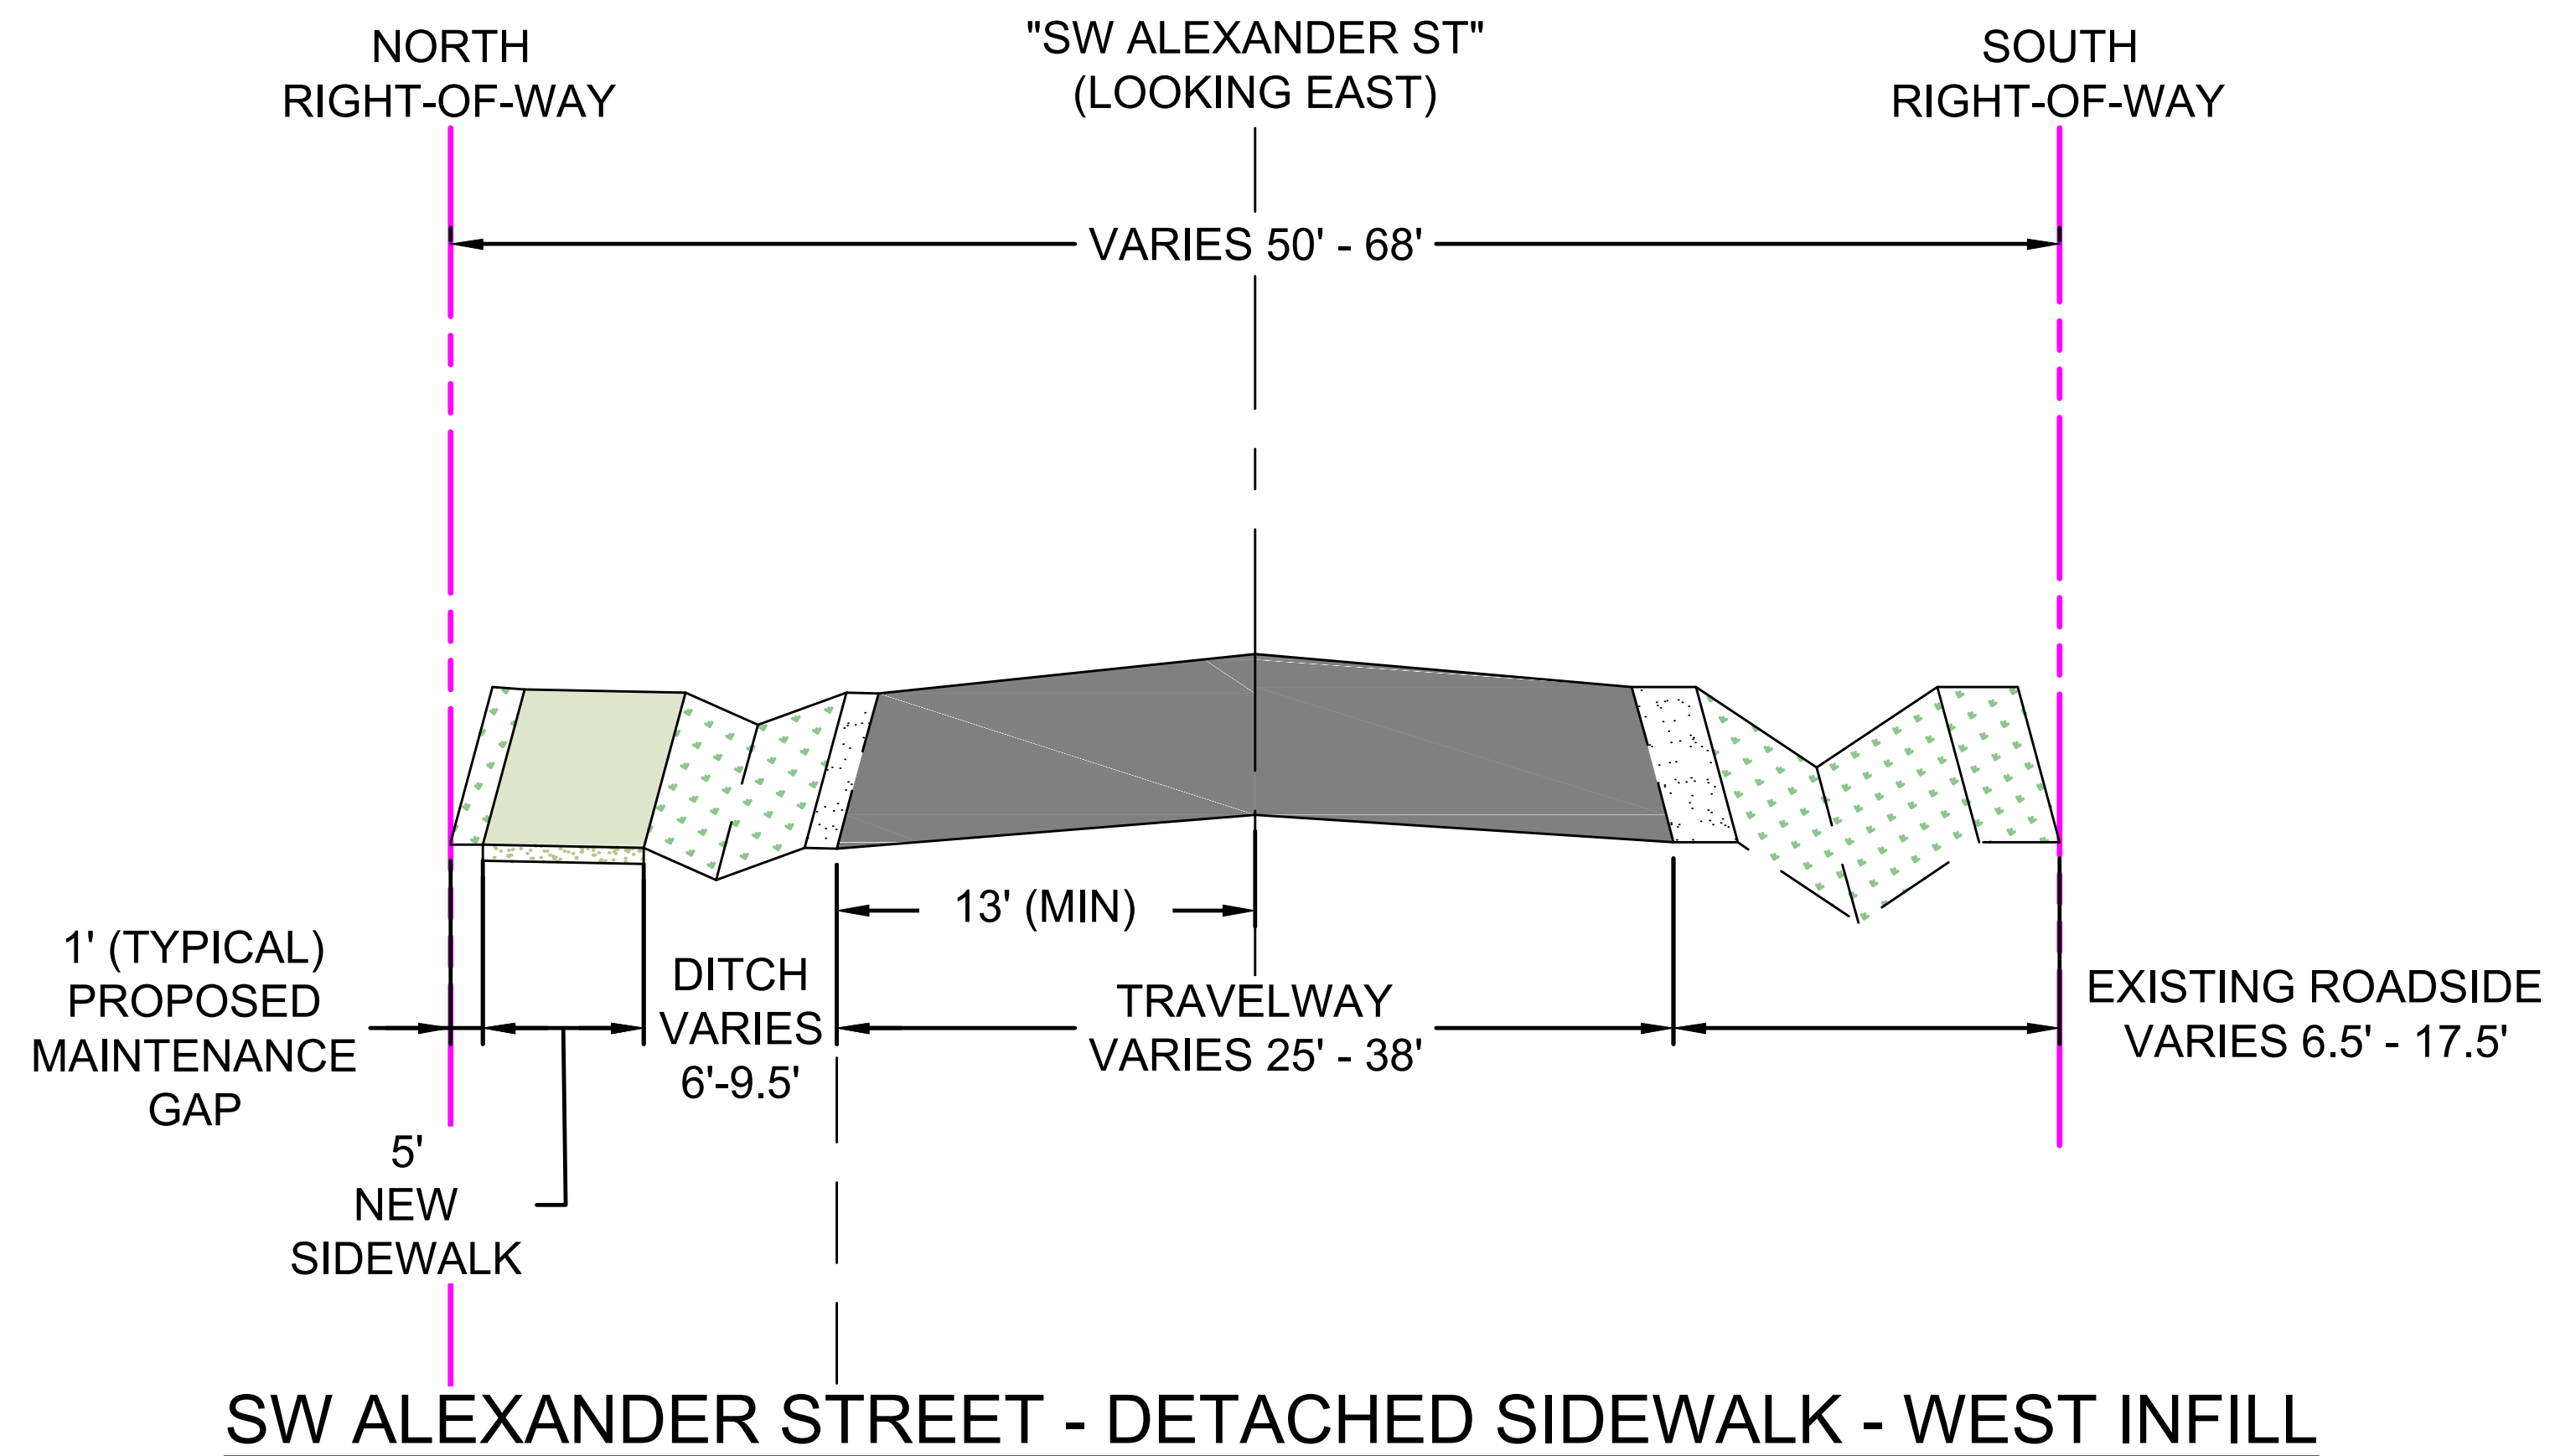

**SW ALEXANDER STREET CURBTIGHT SIDEWALK - EAST INFILL**

### SW ALEXANDER STREET SIDEWALK IMPROVEMENTS - STREET CROSS SECTIONS

