


SE Century Blvd and SW Tualatin Valley Hwy Intersection Project

SE Johnson Street to SE Tualatin Valley Highway



Conceptual Cross Section

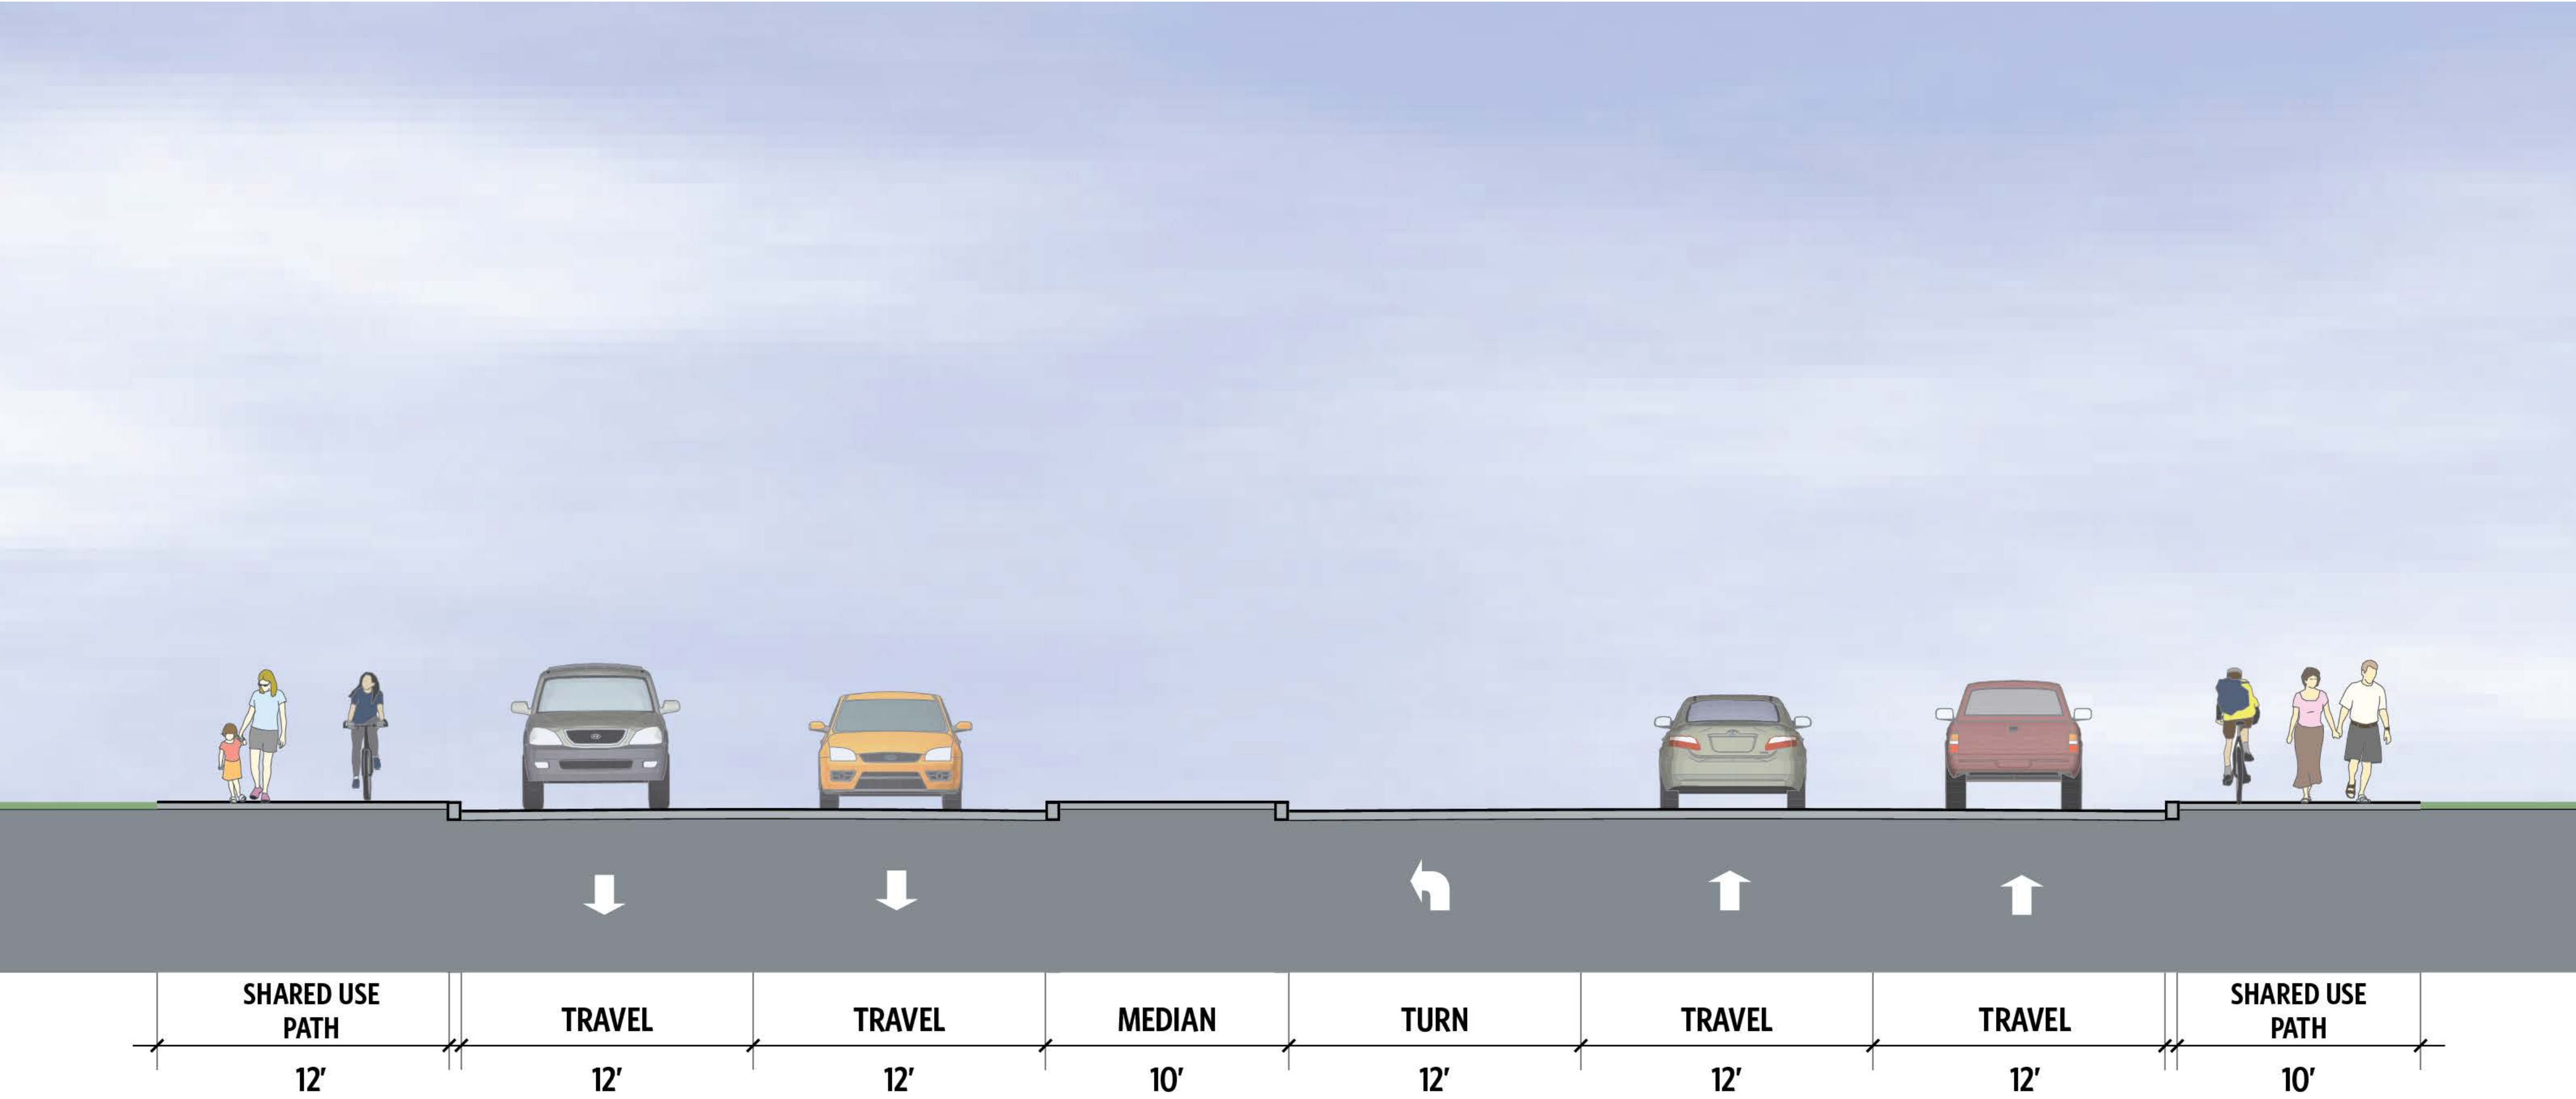

Project improvements include:

- Intersection upgrades at Century Boulevard
- Shared use paths
- Center median
- Pedestrian lighting




SE Century Blvd and SW Tualatin Valley Hwy Intersection Project

SE Tualatin Valley Highway to SE Johnson Street




Conceptual Cross Section

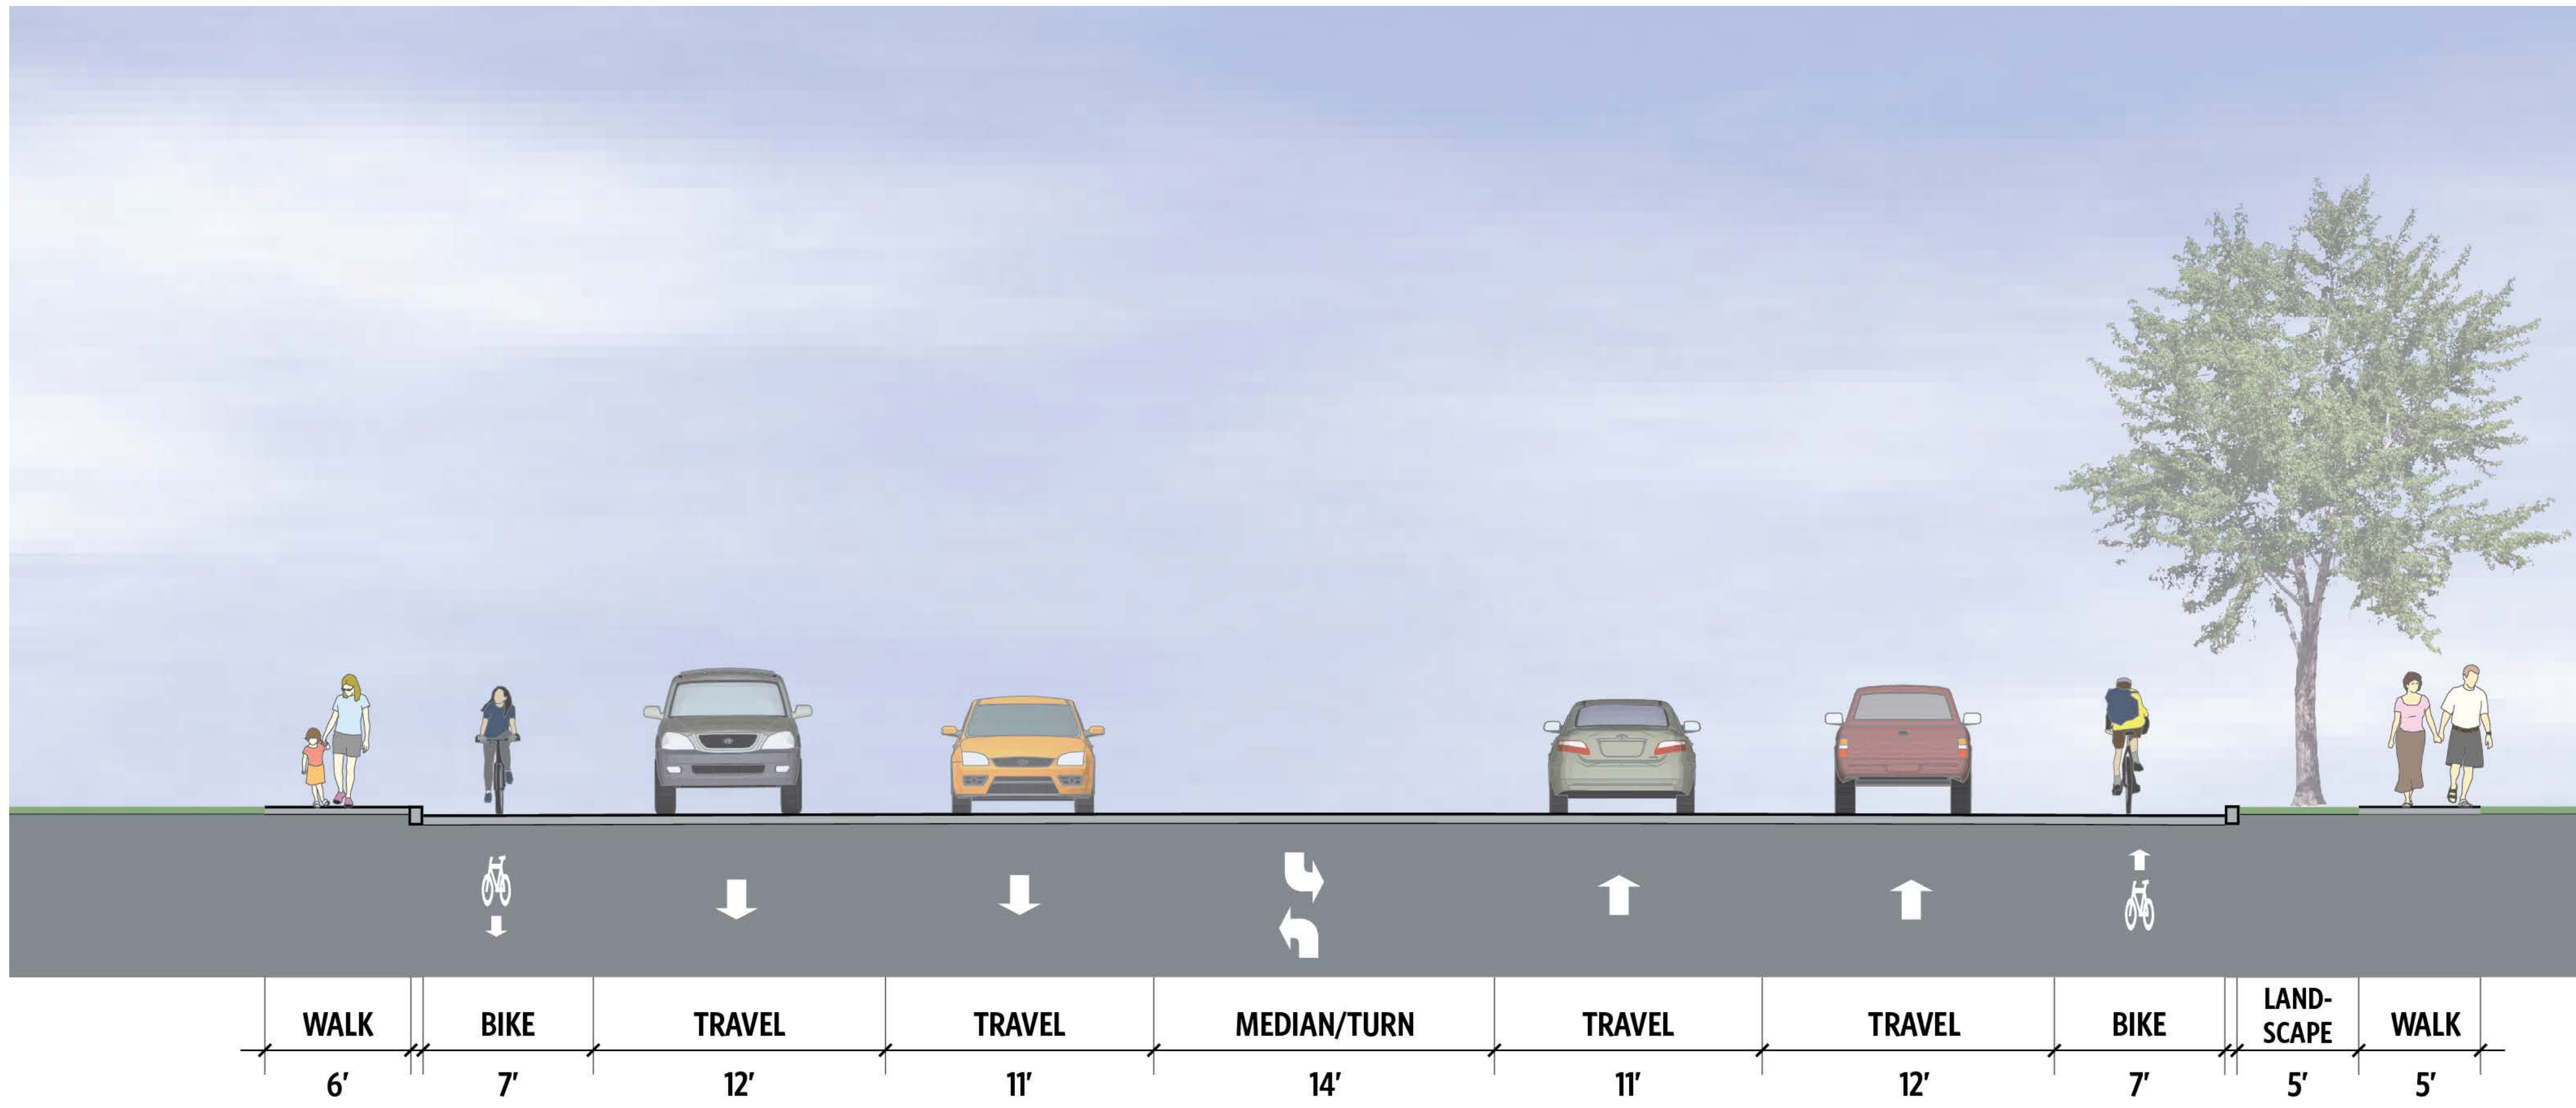

Project improvements include:

- Intersection upgrades at Century Boulevard
- Bike lanes
- Sidewalks
- Center/median turn lane
- Pedestrian lighting

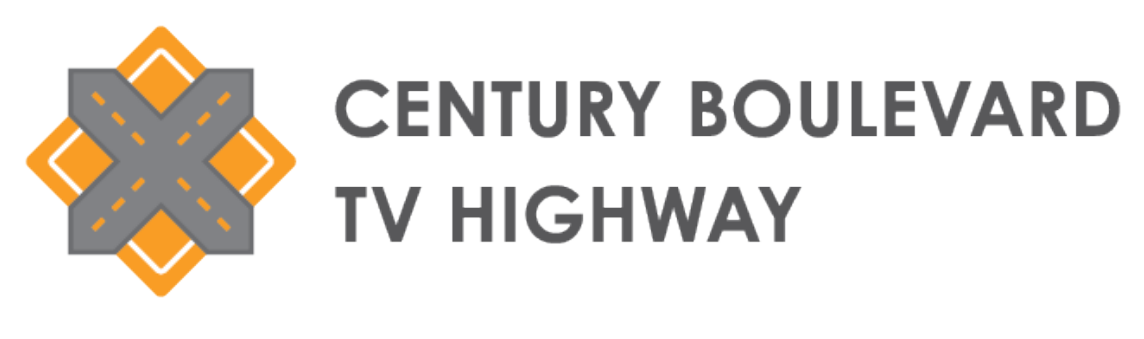


Tualatin Valley Hwy Intersection Projects

SW 209th Avenue and Century Boulevard Intersections



Conceptual Cross Section

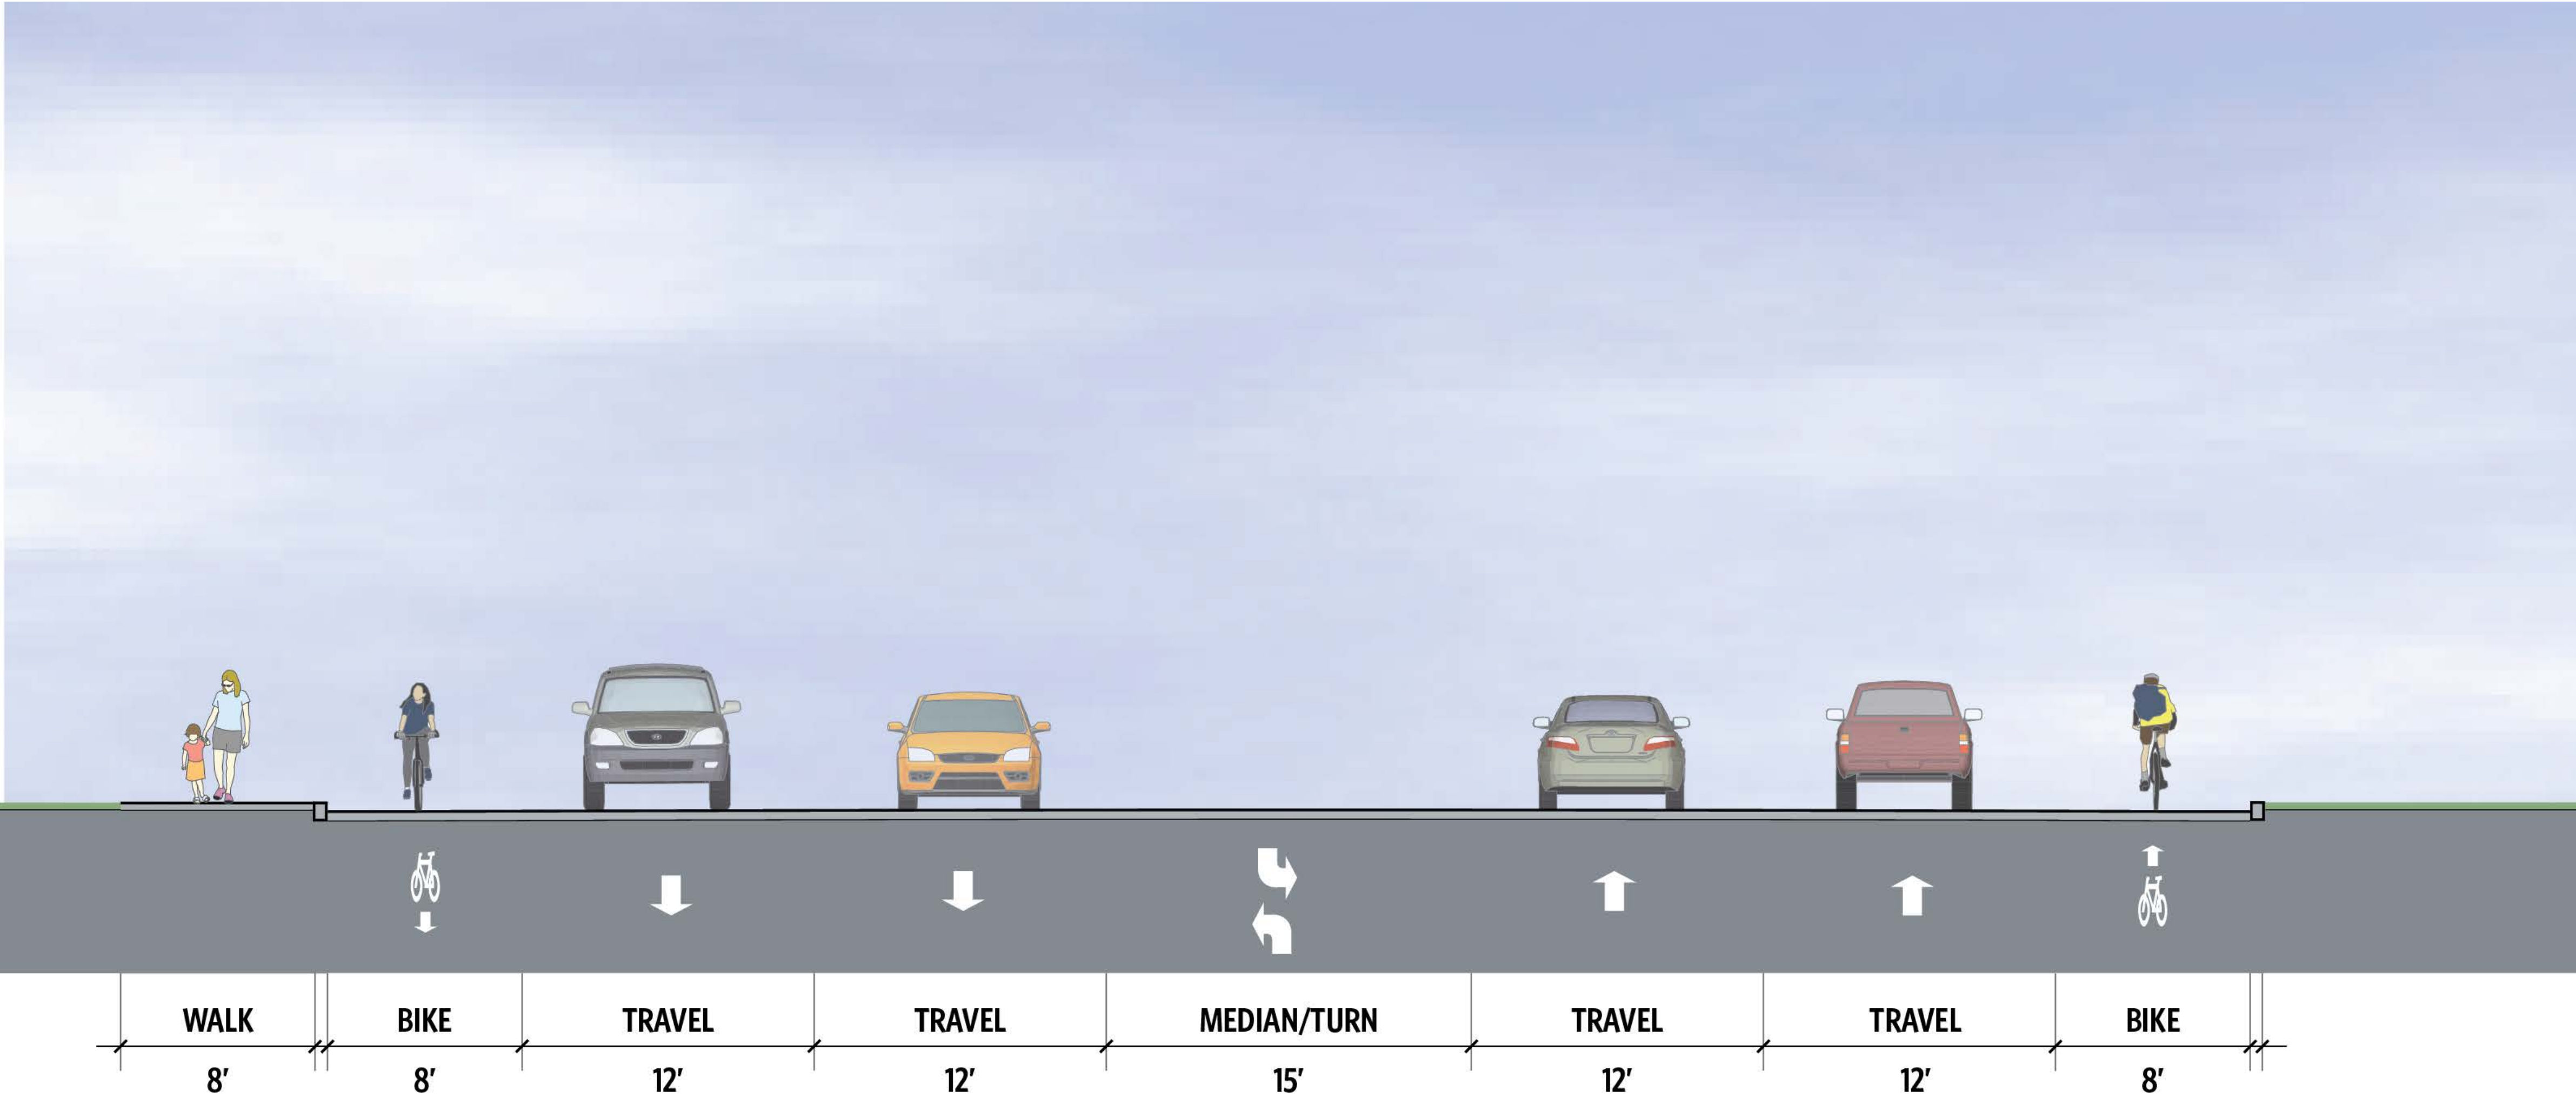

Project improvements includes:

- Intersection upgrades at SW 209th Avenue and SE Century Boulevard
- Bike lanes
- Sidewalks
- Center/median turn lane
- Pedestrian lighting




SW 209th Ave: Alexander Street to Kinnaman Road

SW Kinnaman Road to SW Tualatin Valley Highway



Conceptual Cross Section

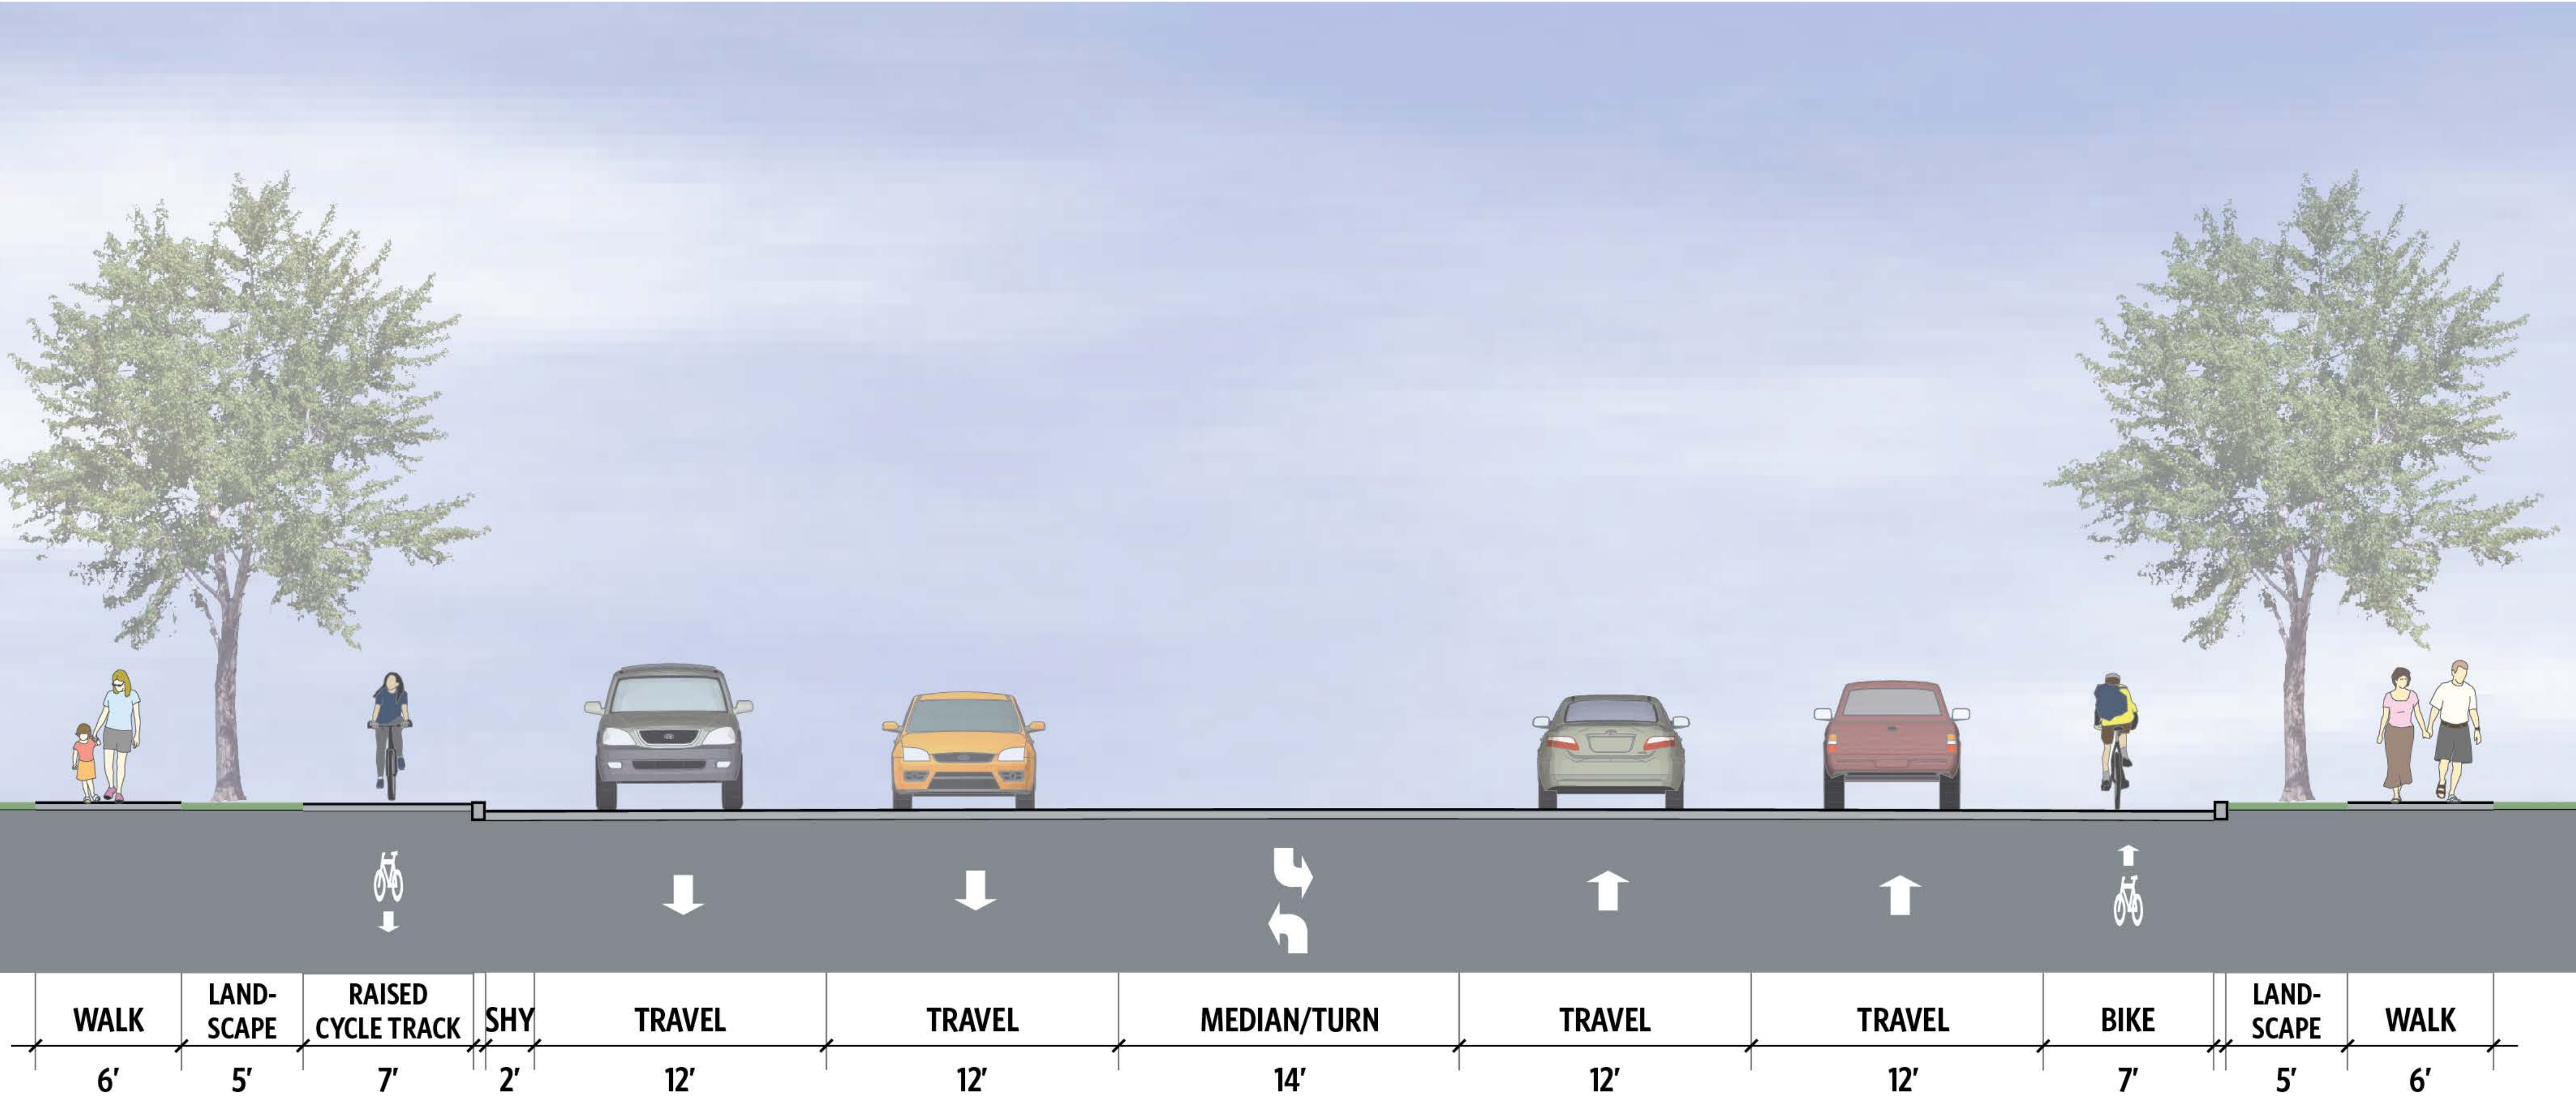

Project improvements includes:

- Intersection upgrades at SW 209th Avenue
- Cycle track/bike lane
- Sidewalks
- Center/median turn lane
- Landscape treatments
- Pedestrian lighting




SW 209th Ave: Alexander Street to Kinnaman Road

SW Tualatin Valley Highway to SW Alexander Street



Conceptual Cross Section

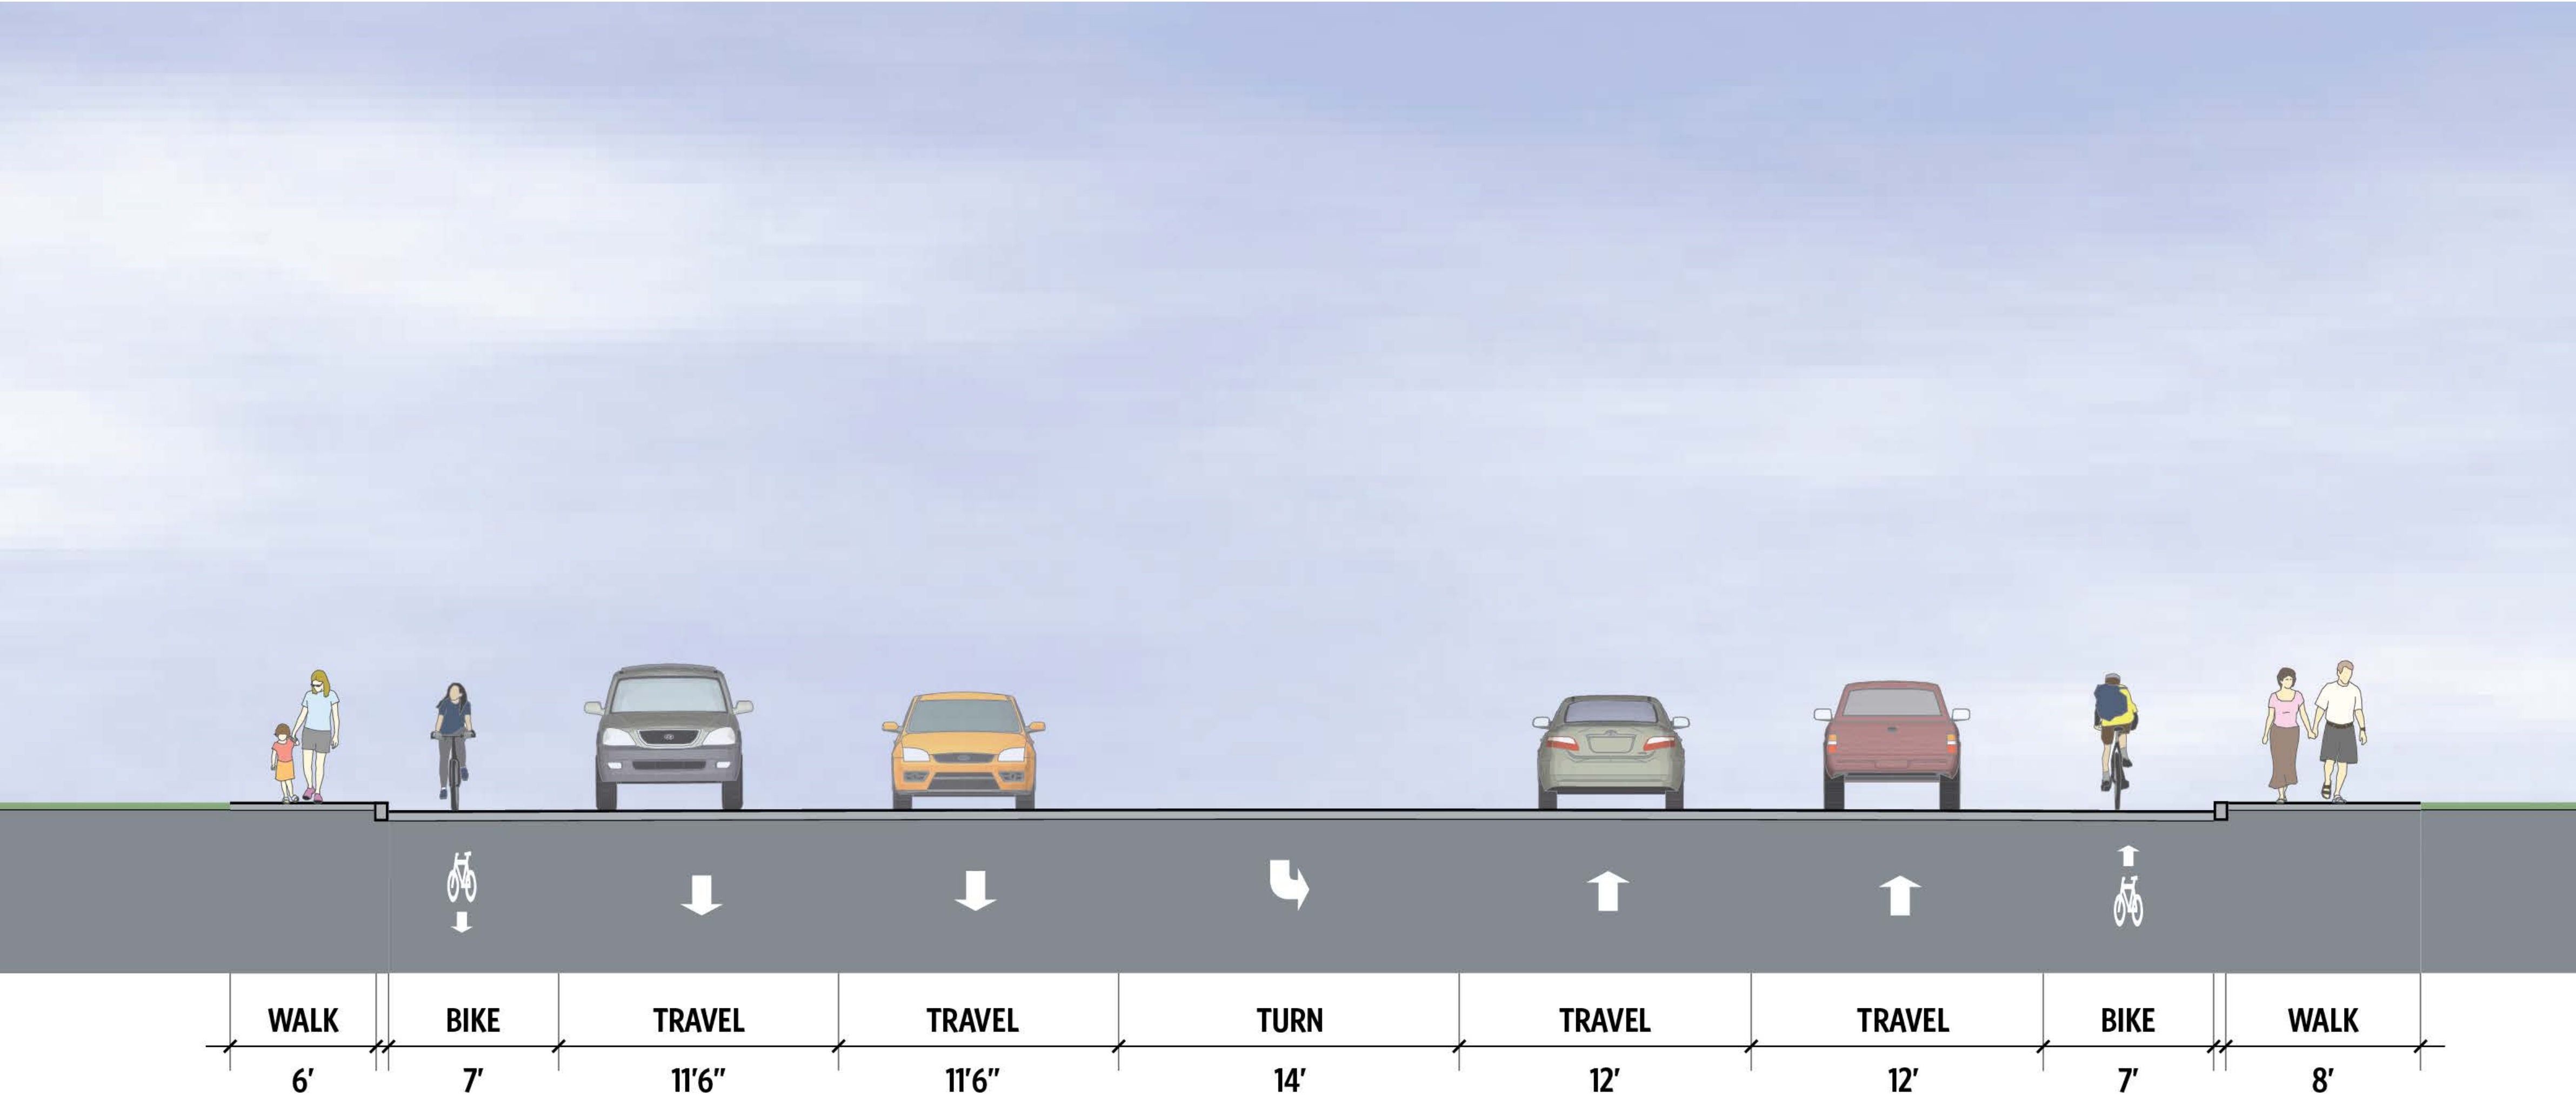

Project improvements includes:

- Intersection upgrades at SW 209th Avenue
- Bike lanes
- Sidewalks
- Left turn lane
- Pedestrian lighting

