


NOTE:
 PRIOR TO USING THIS DETAIL, DESIGNER SHALL CONTACT VENDOR TO PERFORM ENERGY BALANCE REPORT TO CONFIRM MODEL OF RRFB NEEDED FOR THE LOCATION. THIS DETAIL IS ONLY APPLICABLE FOR MODELS THAT CAN BE MOUNTED ON 2" PERFORATED SQUARE POSTS.

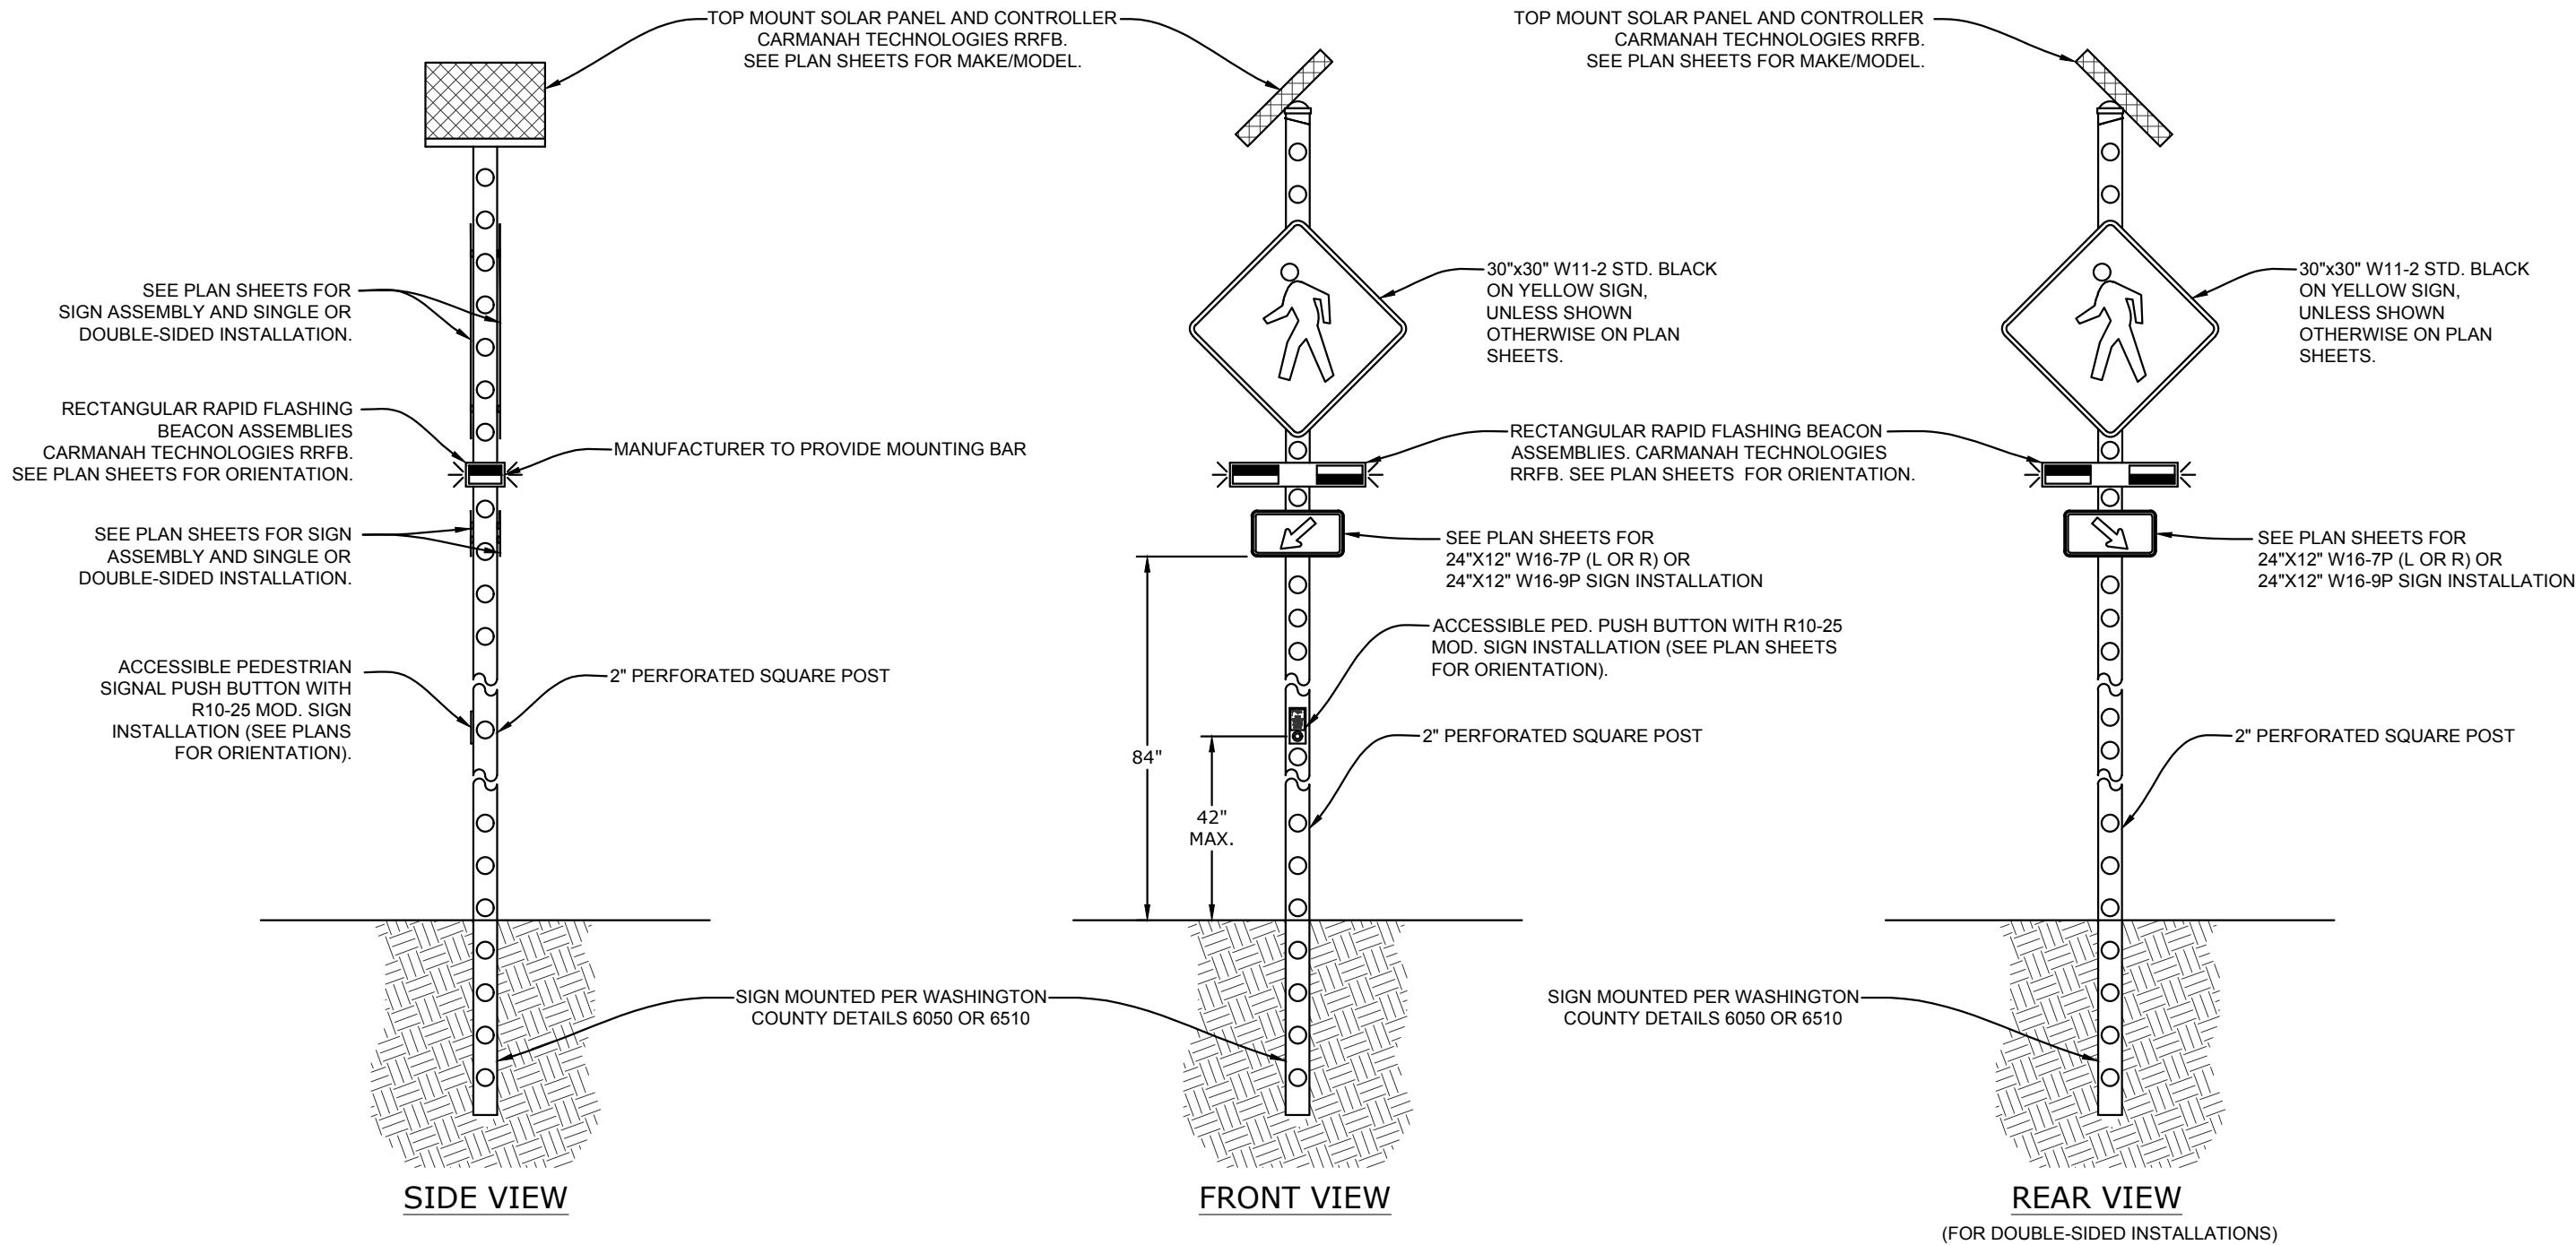

WASHINGTON COUNTY DEPARTMENT OF LAND USE & TRANSPORTATION ENGINEERING SECTION	PEDESTRIAN RECTANGULAR RAPID FLASHING BEACON DETAILS	
	EFFECTIVE DATE: 06/01/2023	WASH. CO. # 6801
PLOT STAMP: 06/01/23 9:25A KYLE CAD: 6801.DWG	WASHINGTON COUNTY DEPARTMENT OF LAND USE & TRANSPORTATION ENGINEERING SECTION	