

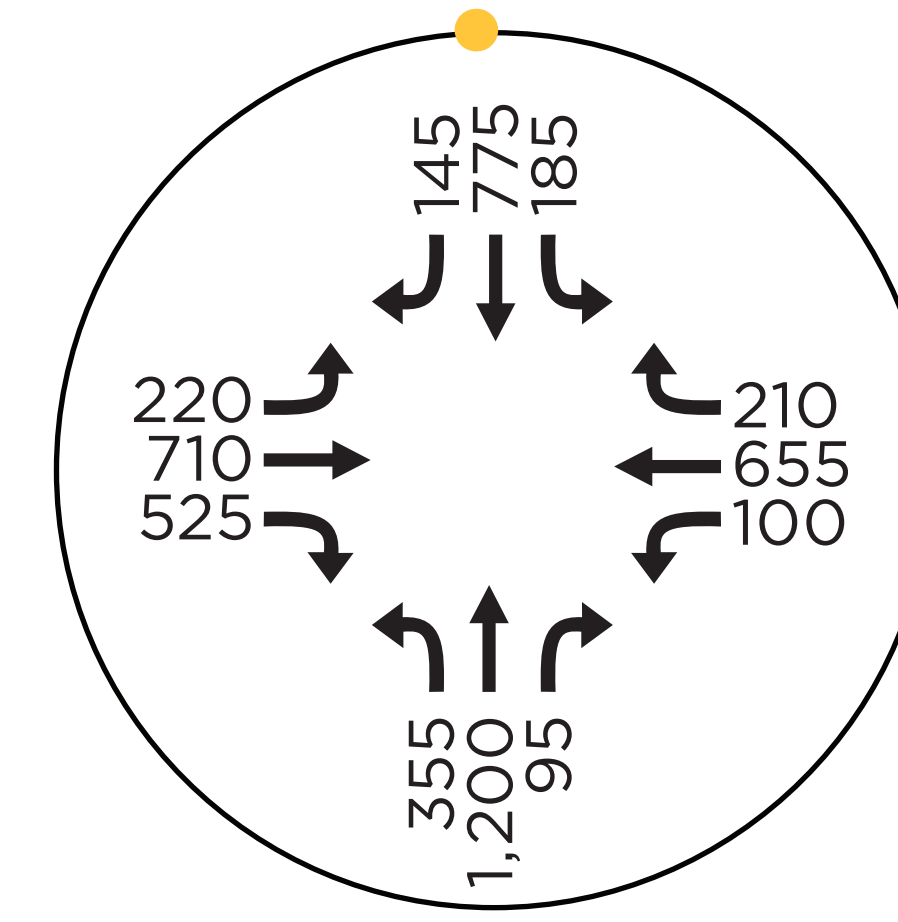
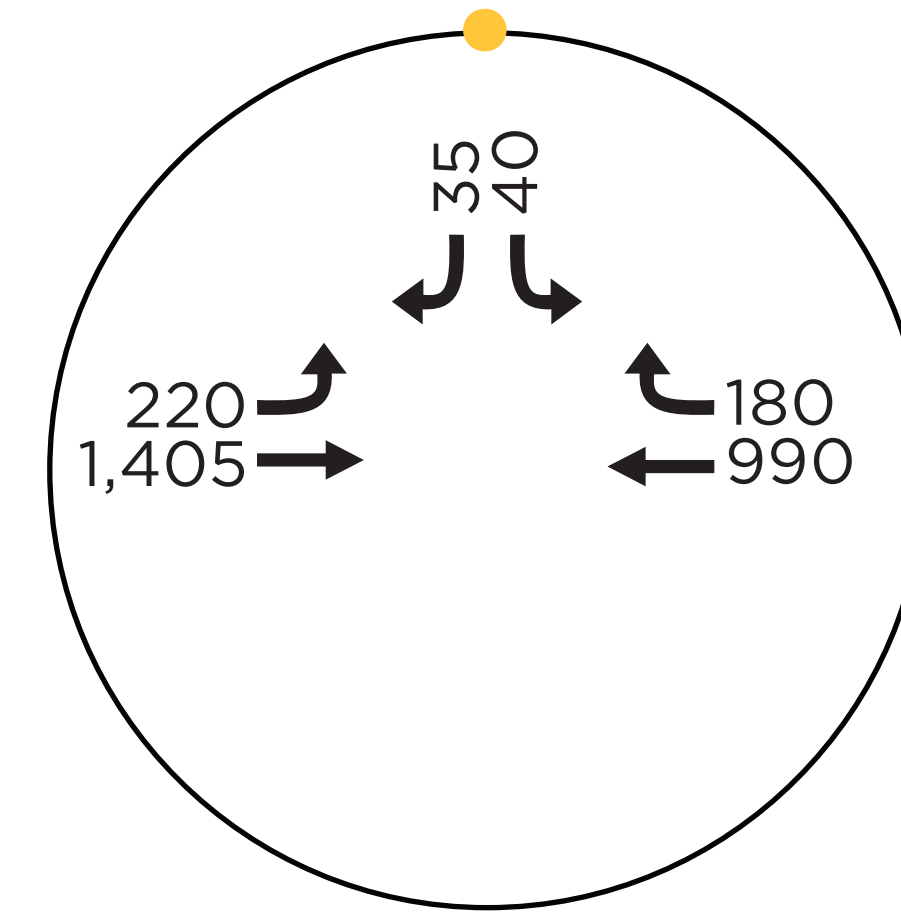
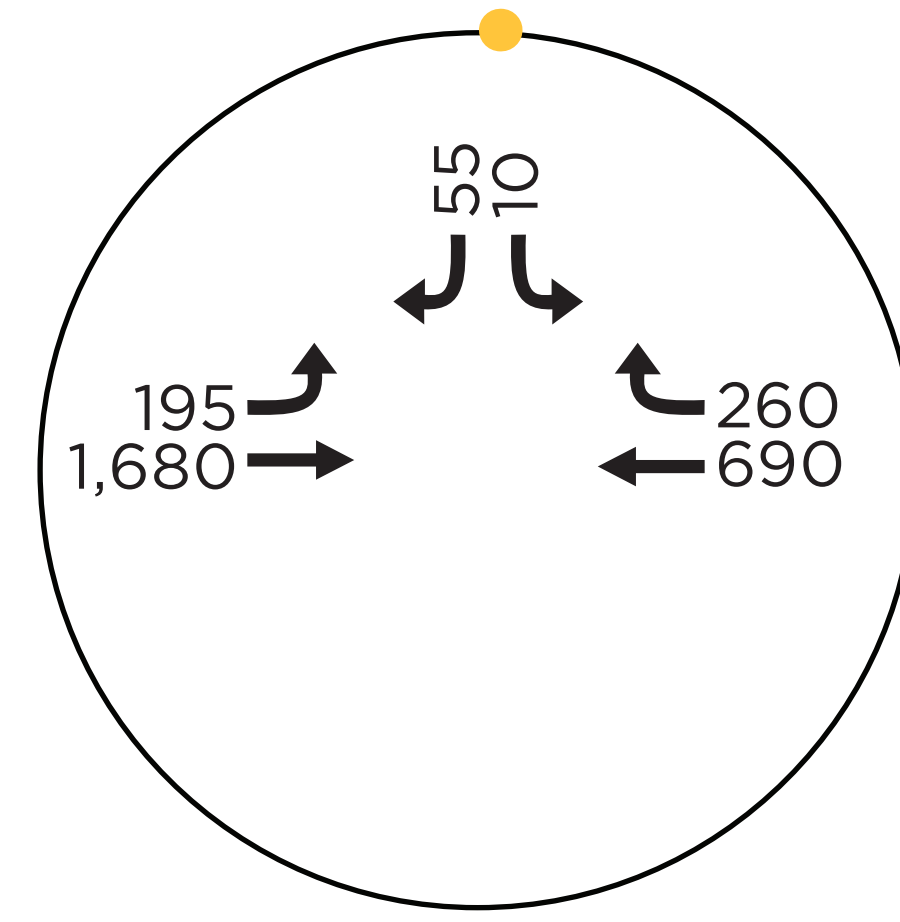
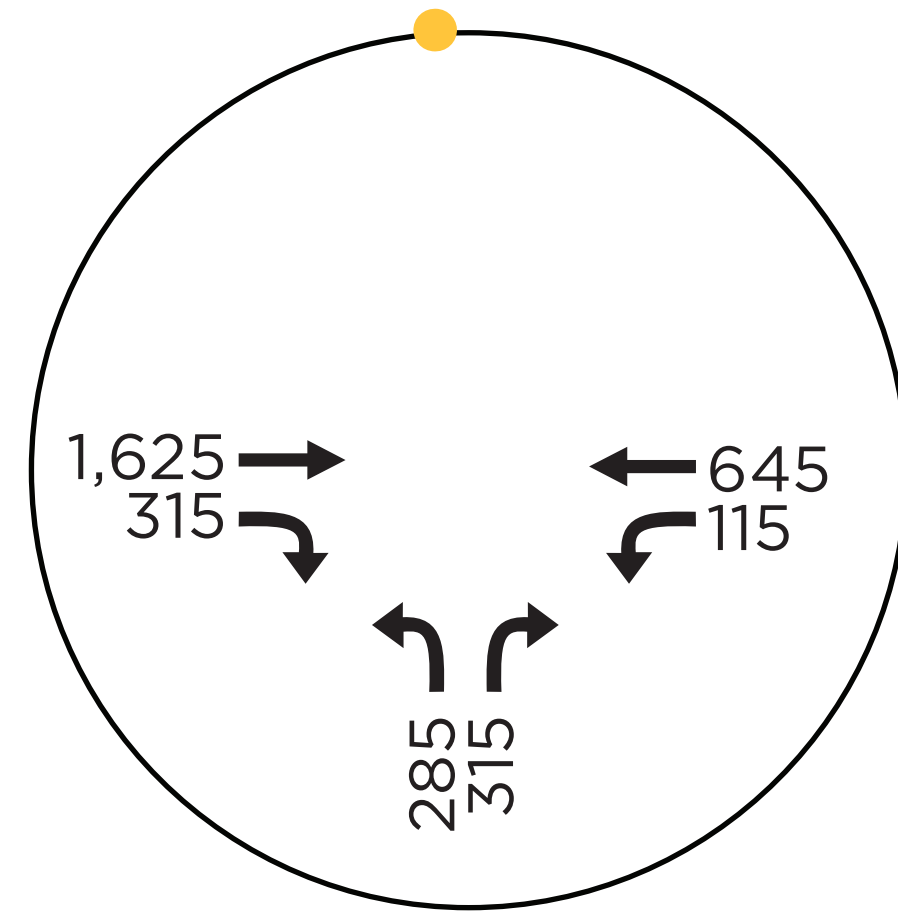
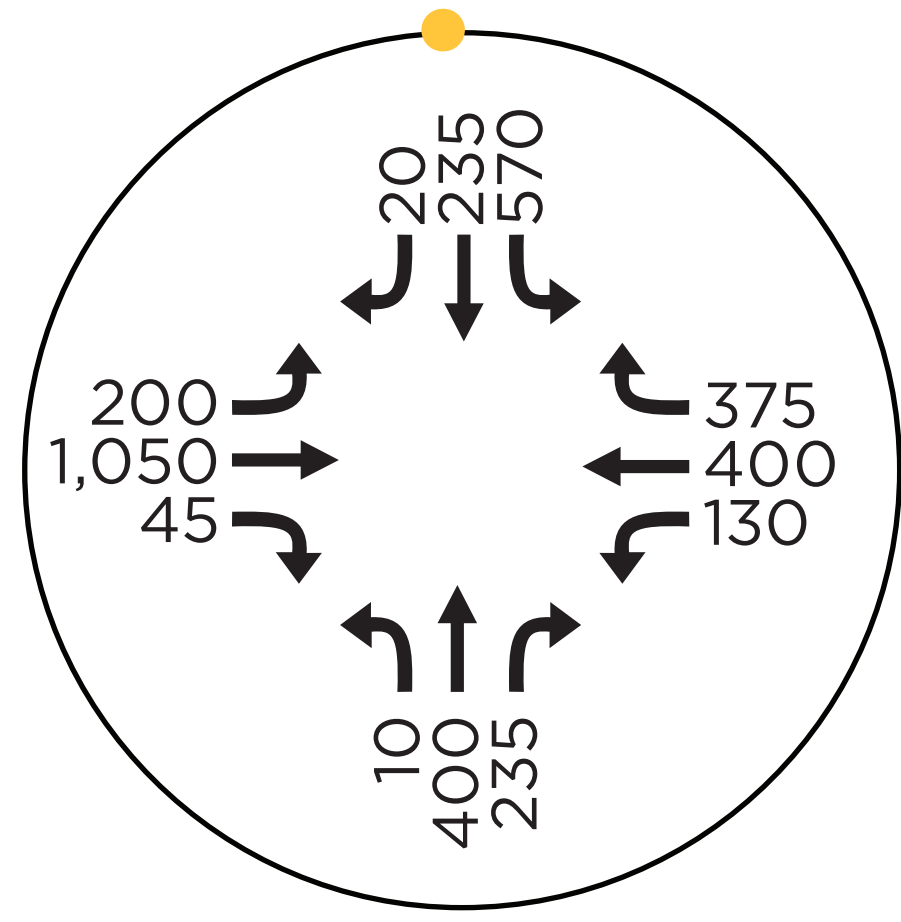
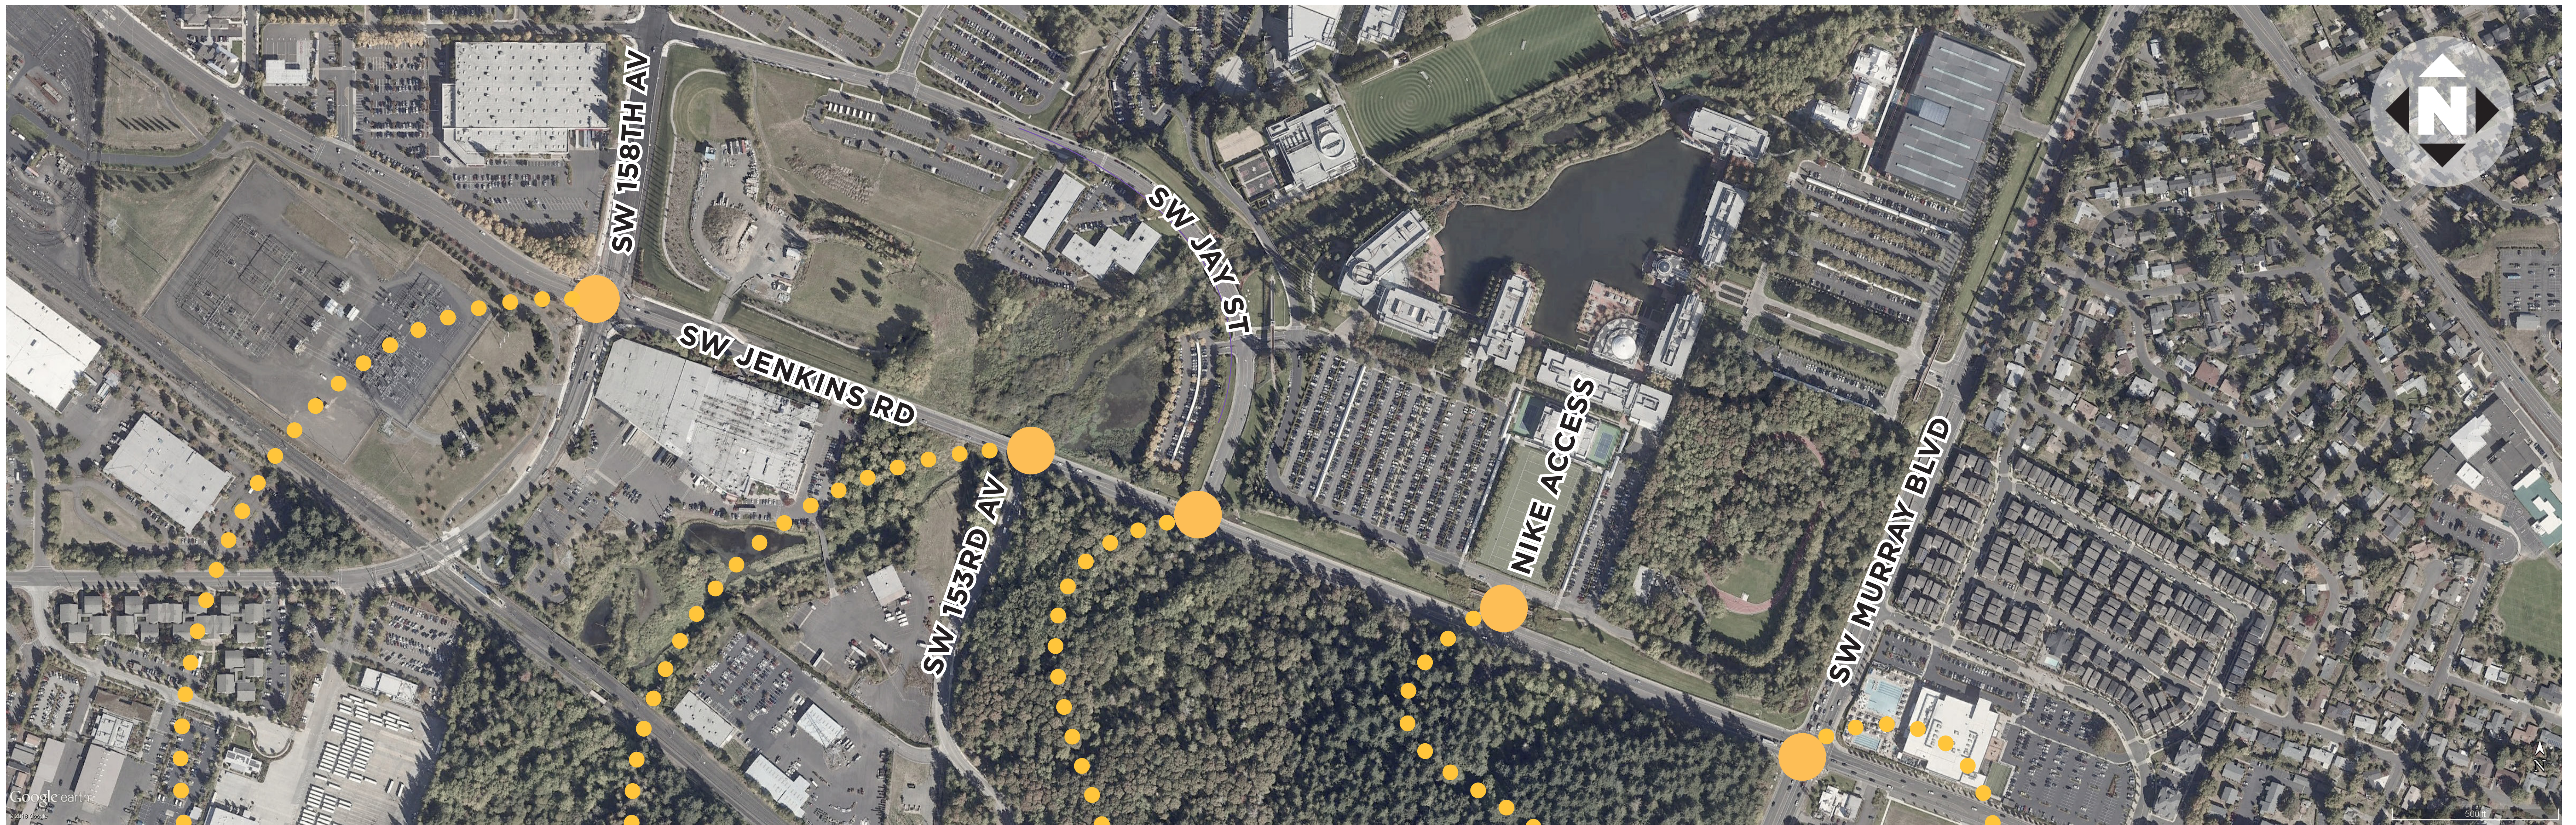
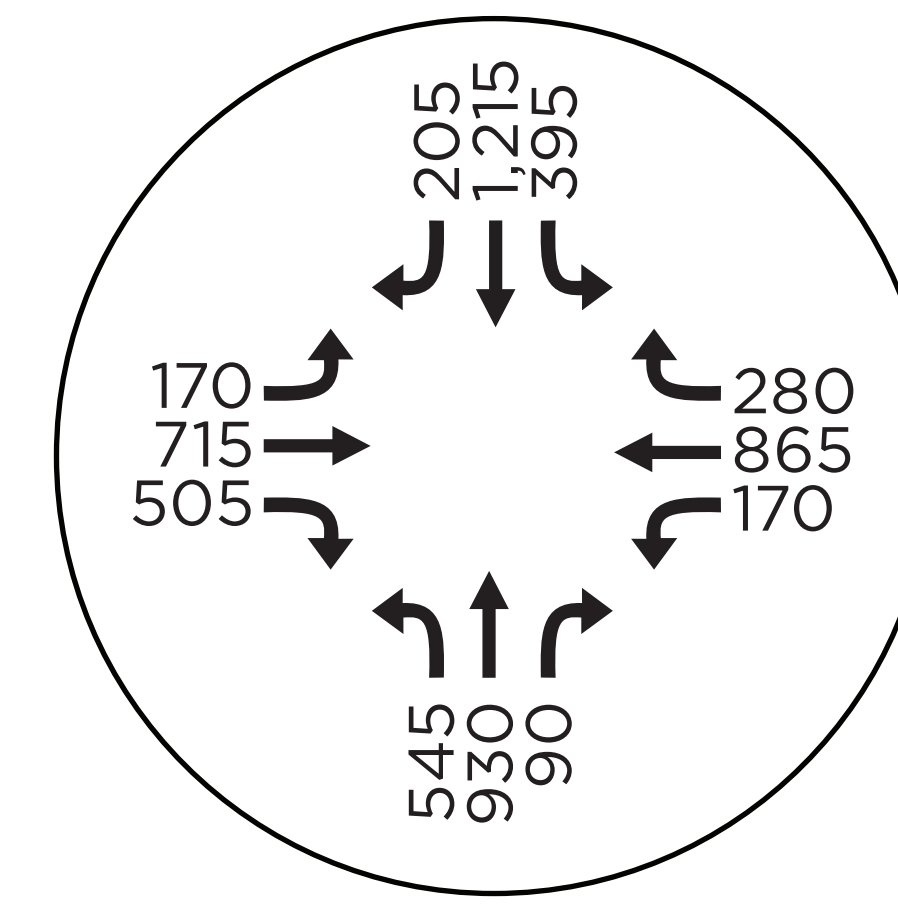
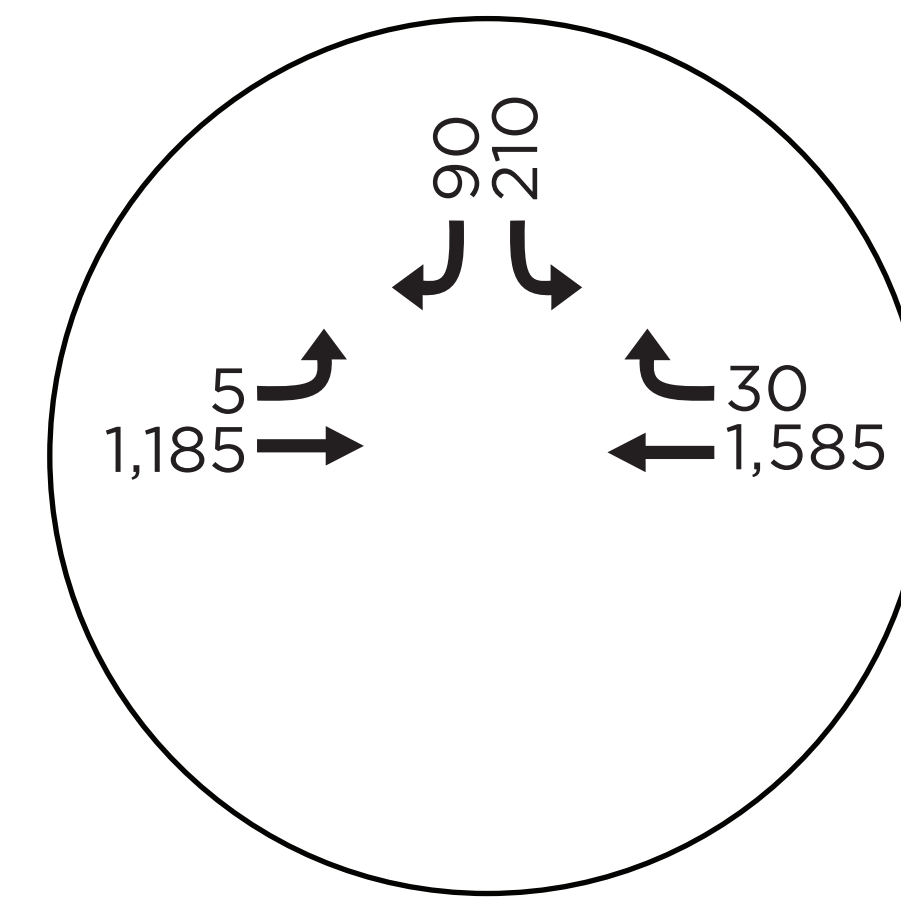
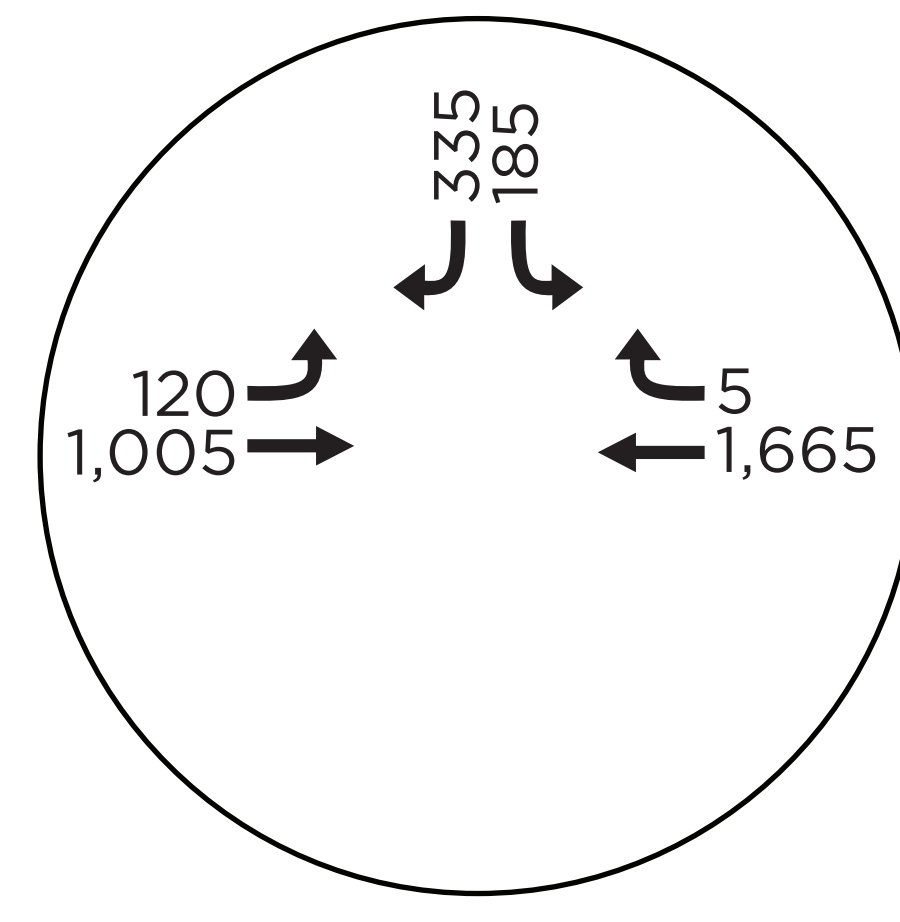


SW Jenkins Road Projected 2035 Traffic Volumes

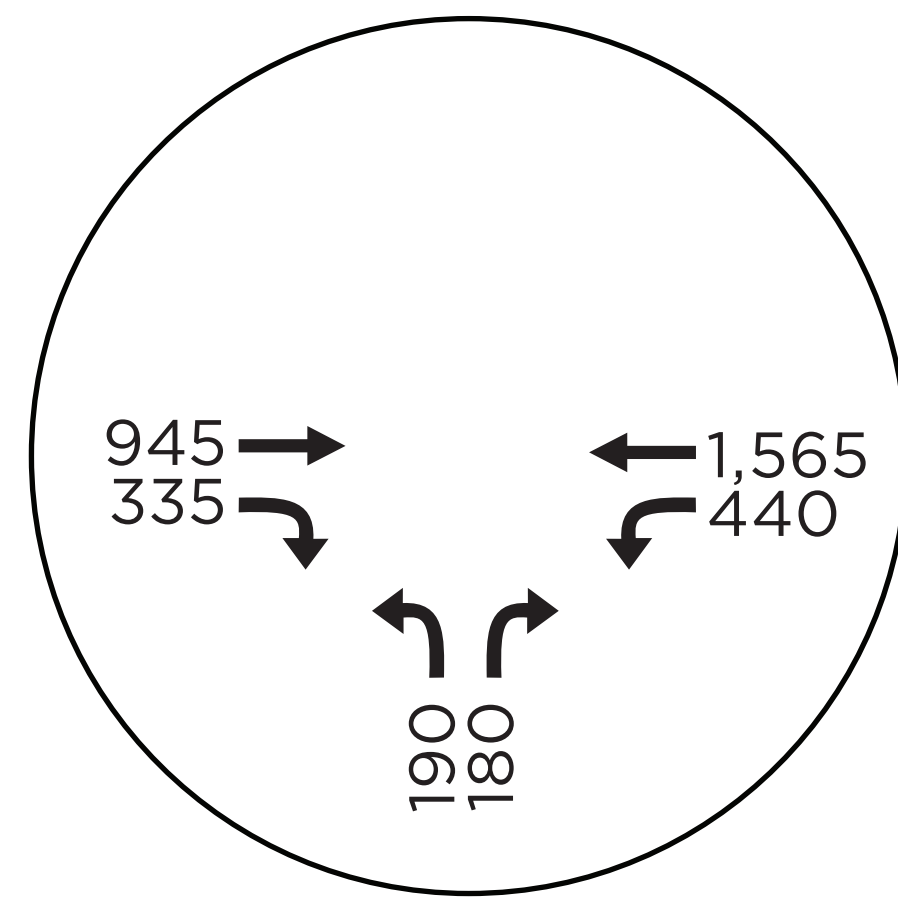

AM

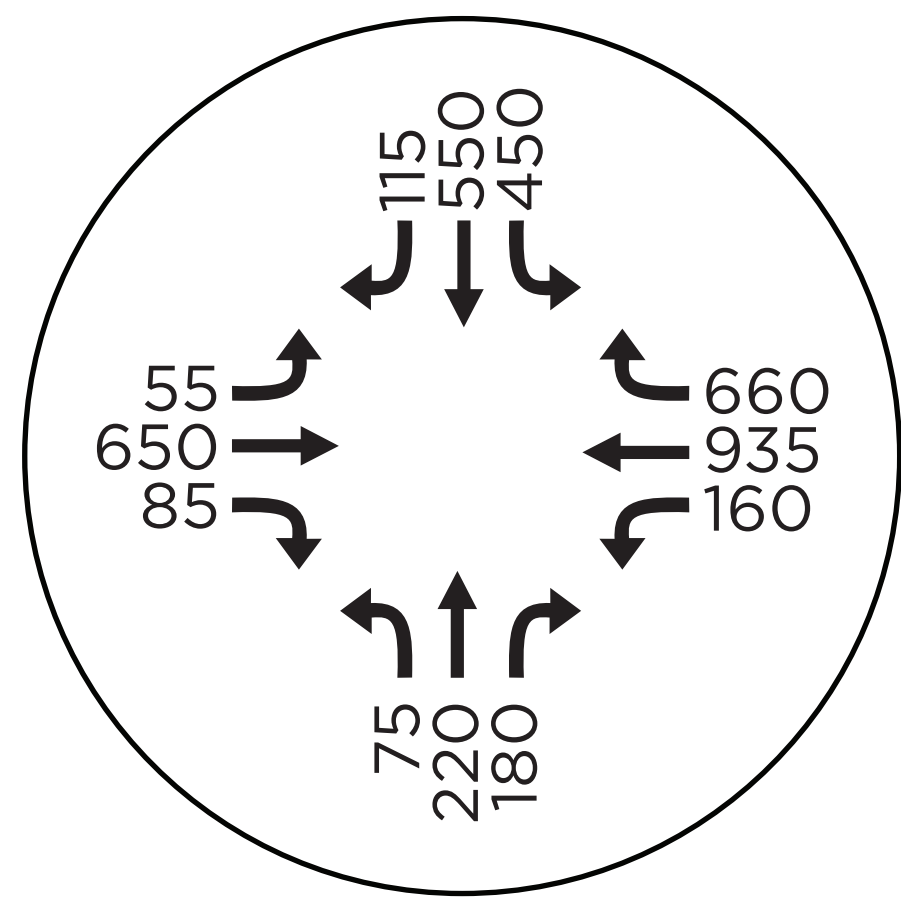

PM

SW 158th Ave/
SW Jenkins Rd

SW 153rd Ave/
SW Jenkins Rd

SW Jay St/
SW Jenkins Rd

Nike Access/
SW Jenkins Rd

SW Murray Blvd/
SW Jenkins Rd