


SCOTCH CHURCH ROAD

.....BRIDGE.....

PROFILE

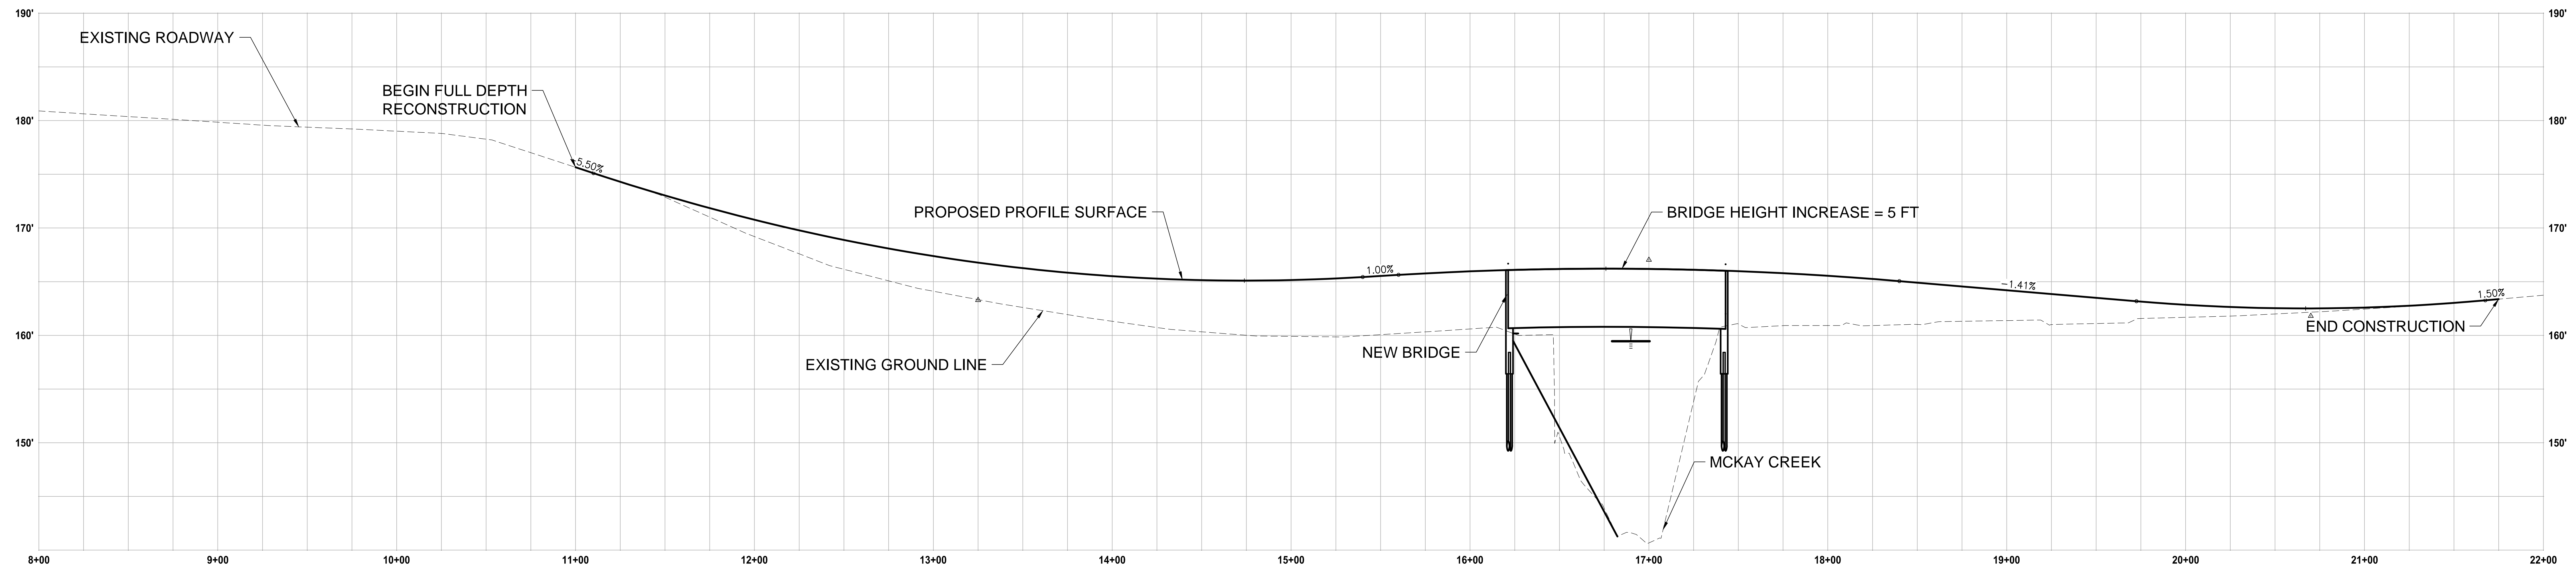

Preliminary design - subject to change

