


WALKER ROAD IMPROVEMENT PROJECT

OPEN HOUSE #1


158th Avenue

WASHINGTON COUNTY

MAY 30, 2018

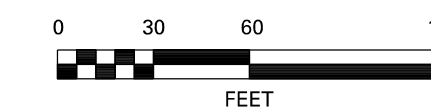

SCALE: 1"=60'

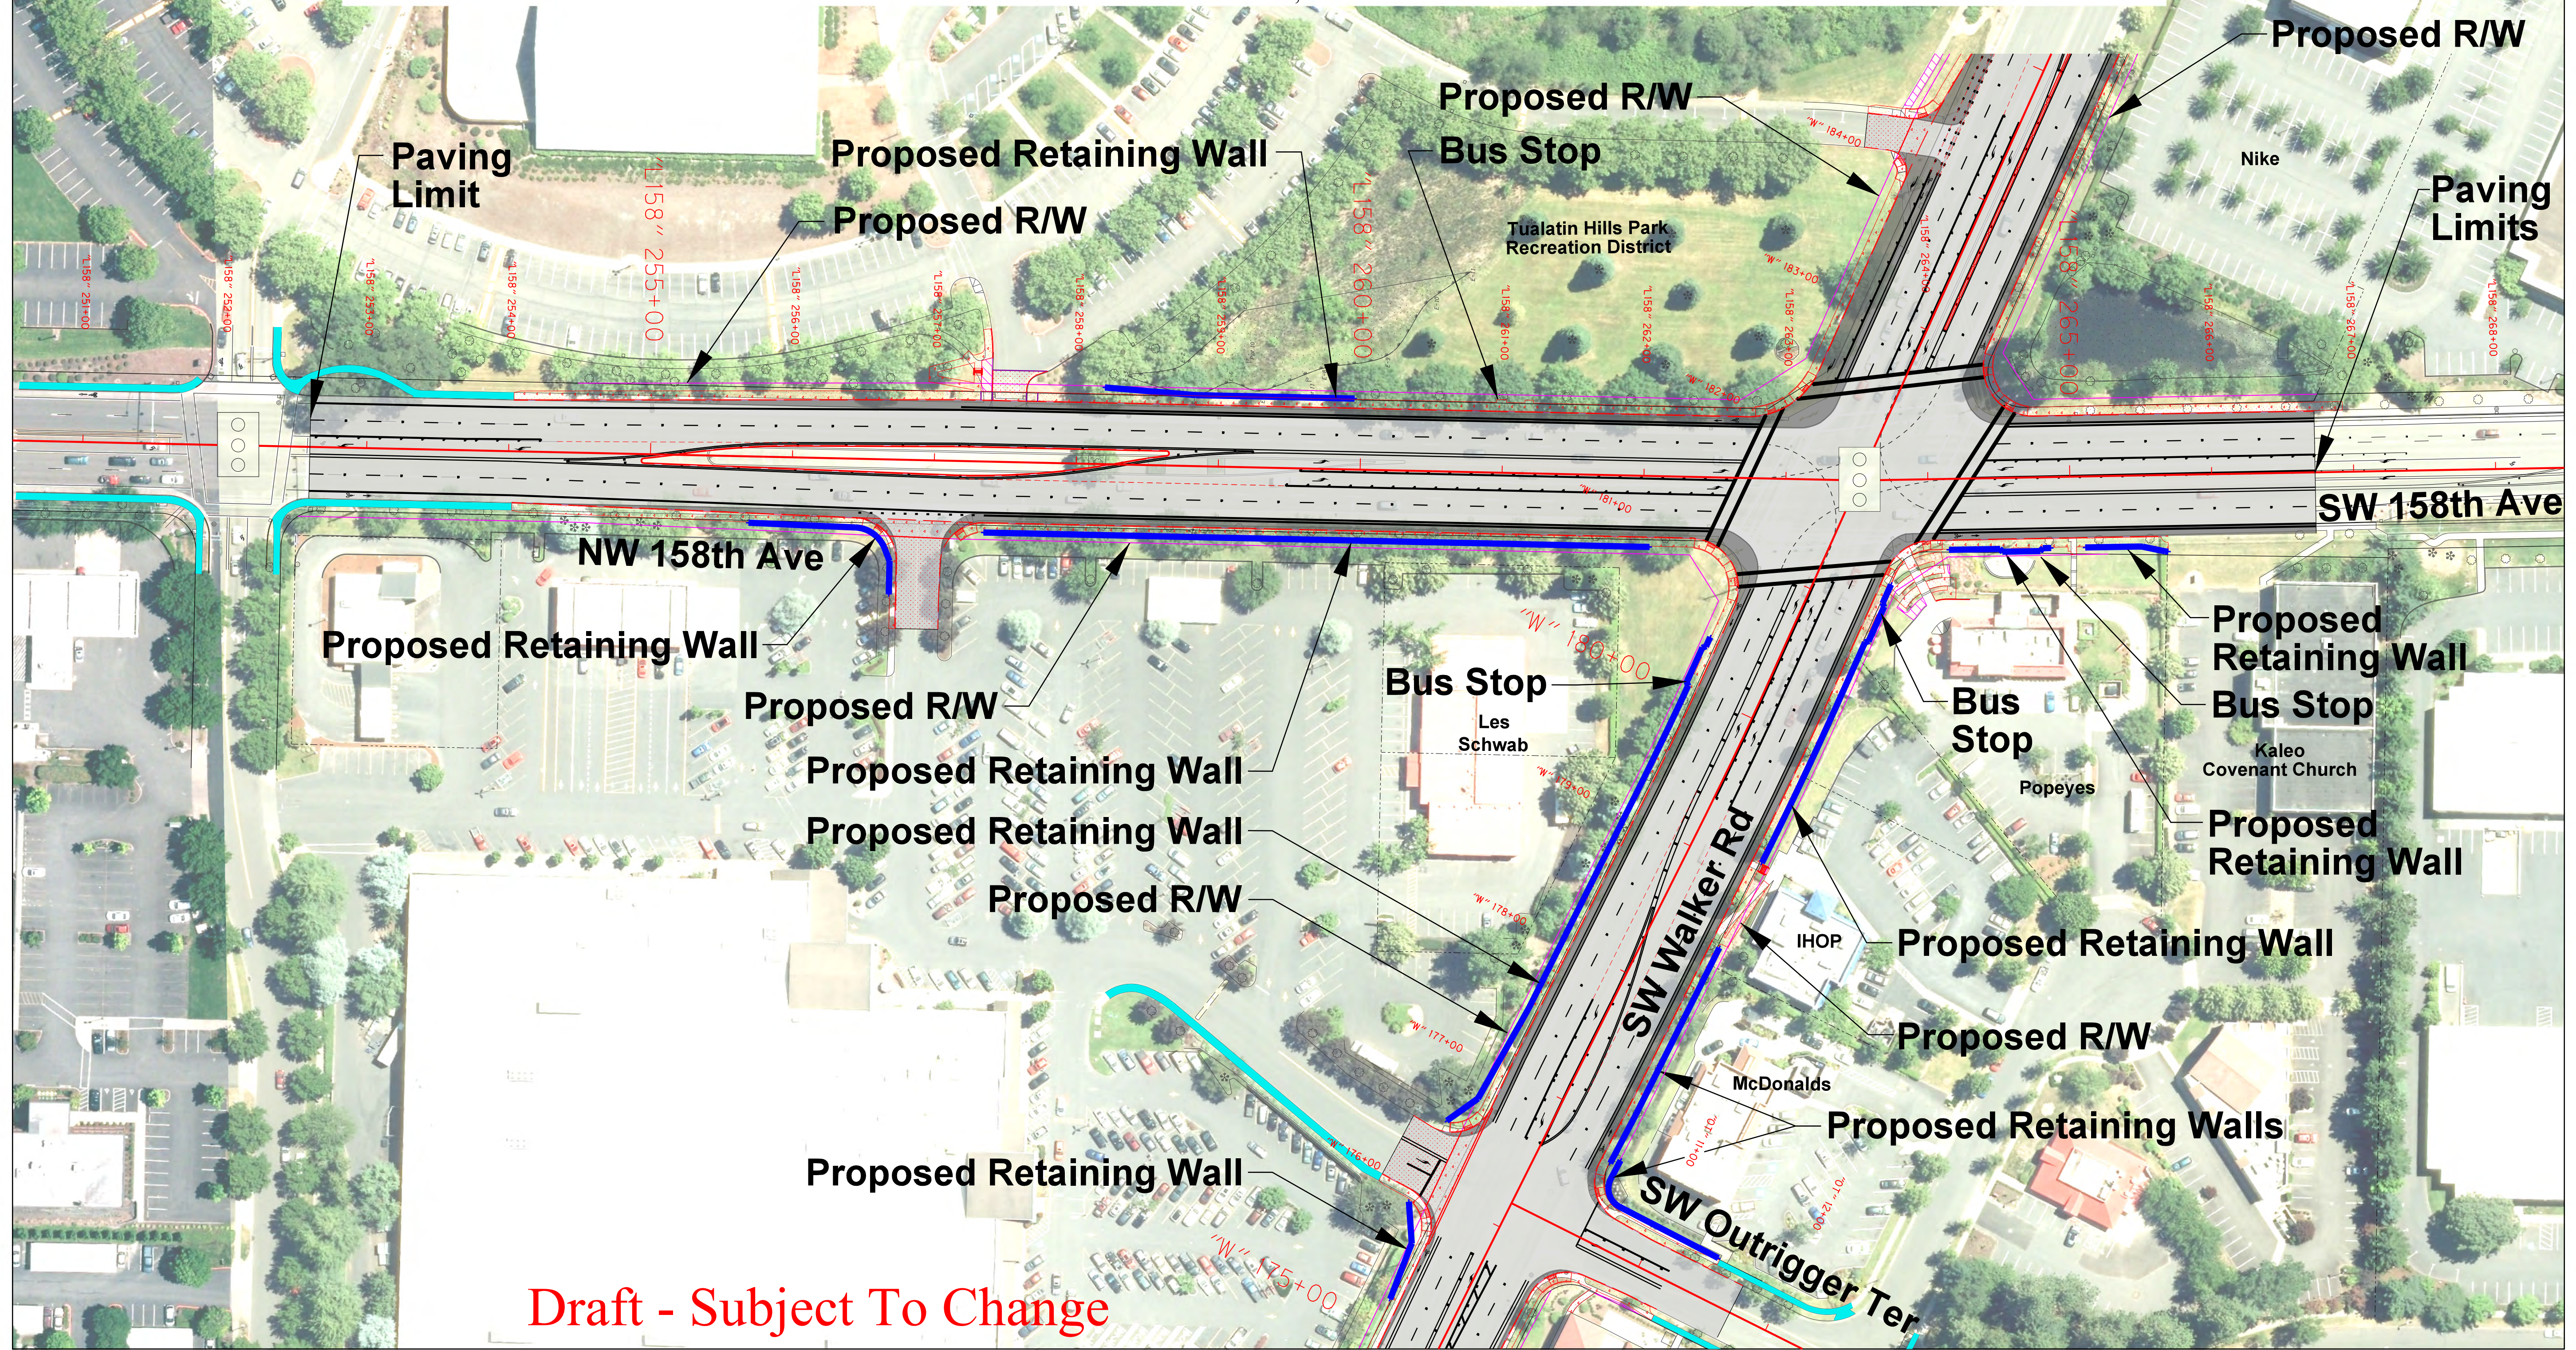

Draft - Subject To Change