


SW 198th Avenue Improvements

SW Farmington Road to SW T.V. Highway

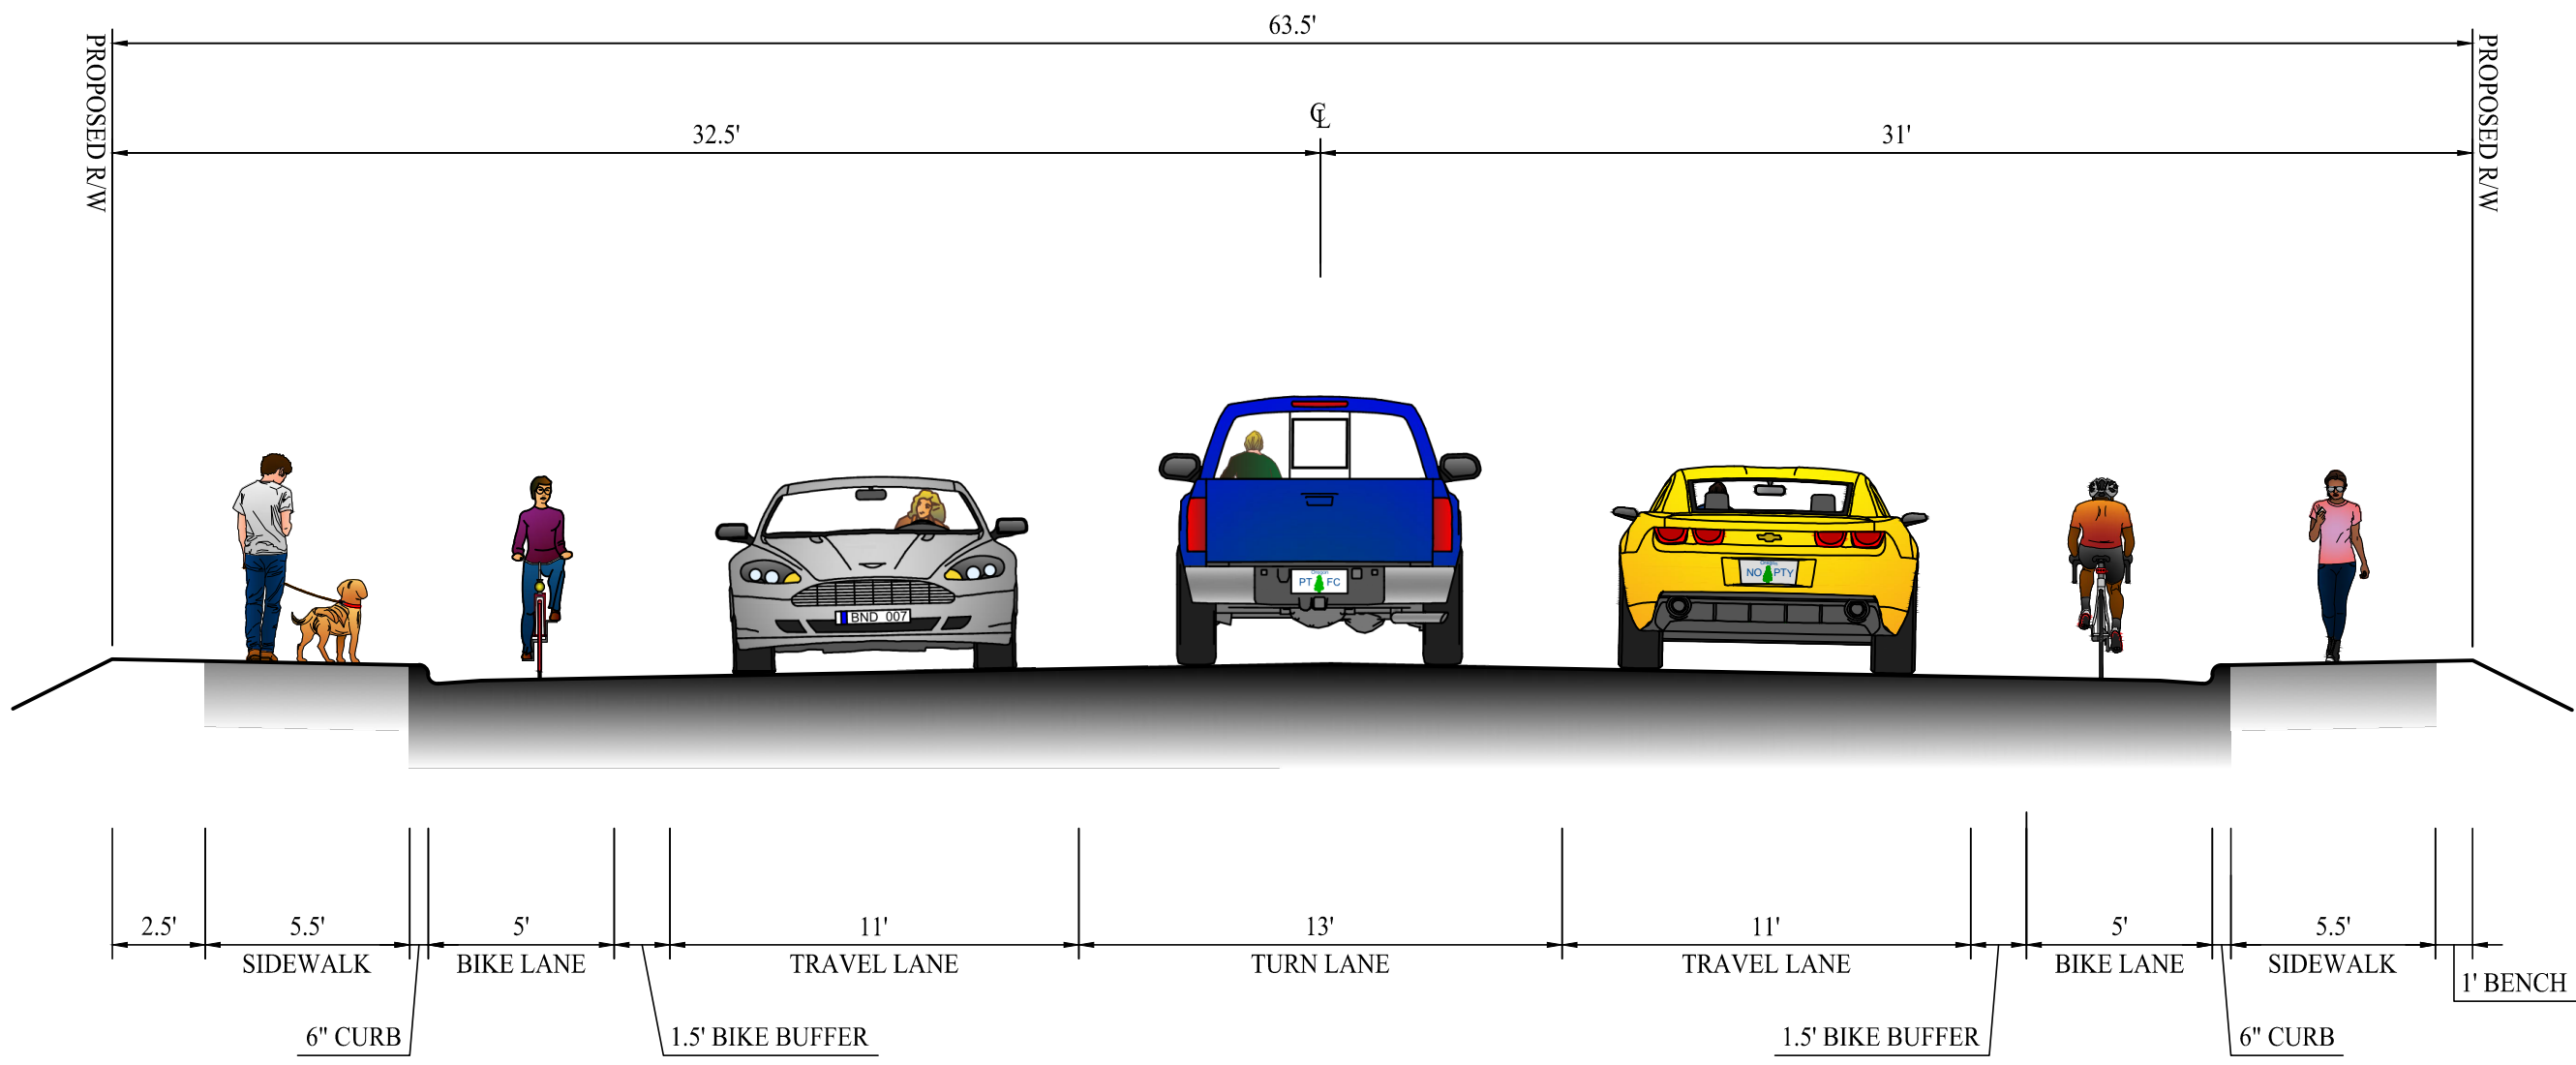

SW 198TH AVENUE TYPICAL SECTION