





SW 198th Ave Mid-Block Crossing Alternatives

Alternative 1:
Basic Mid-Block Crossing

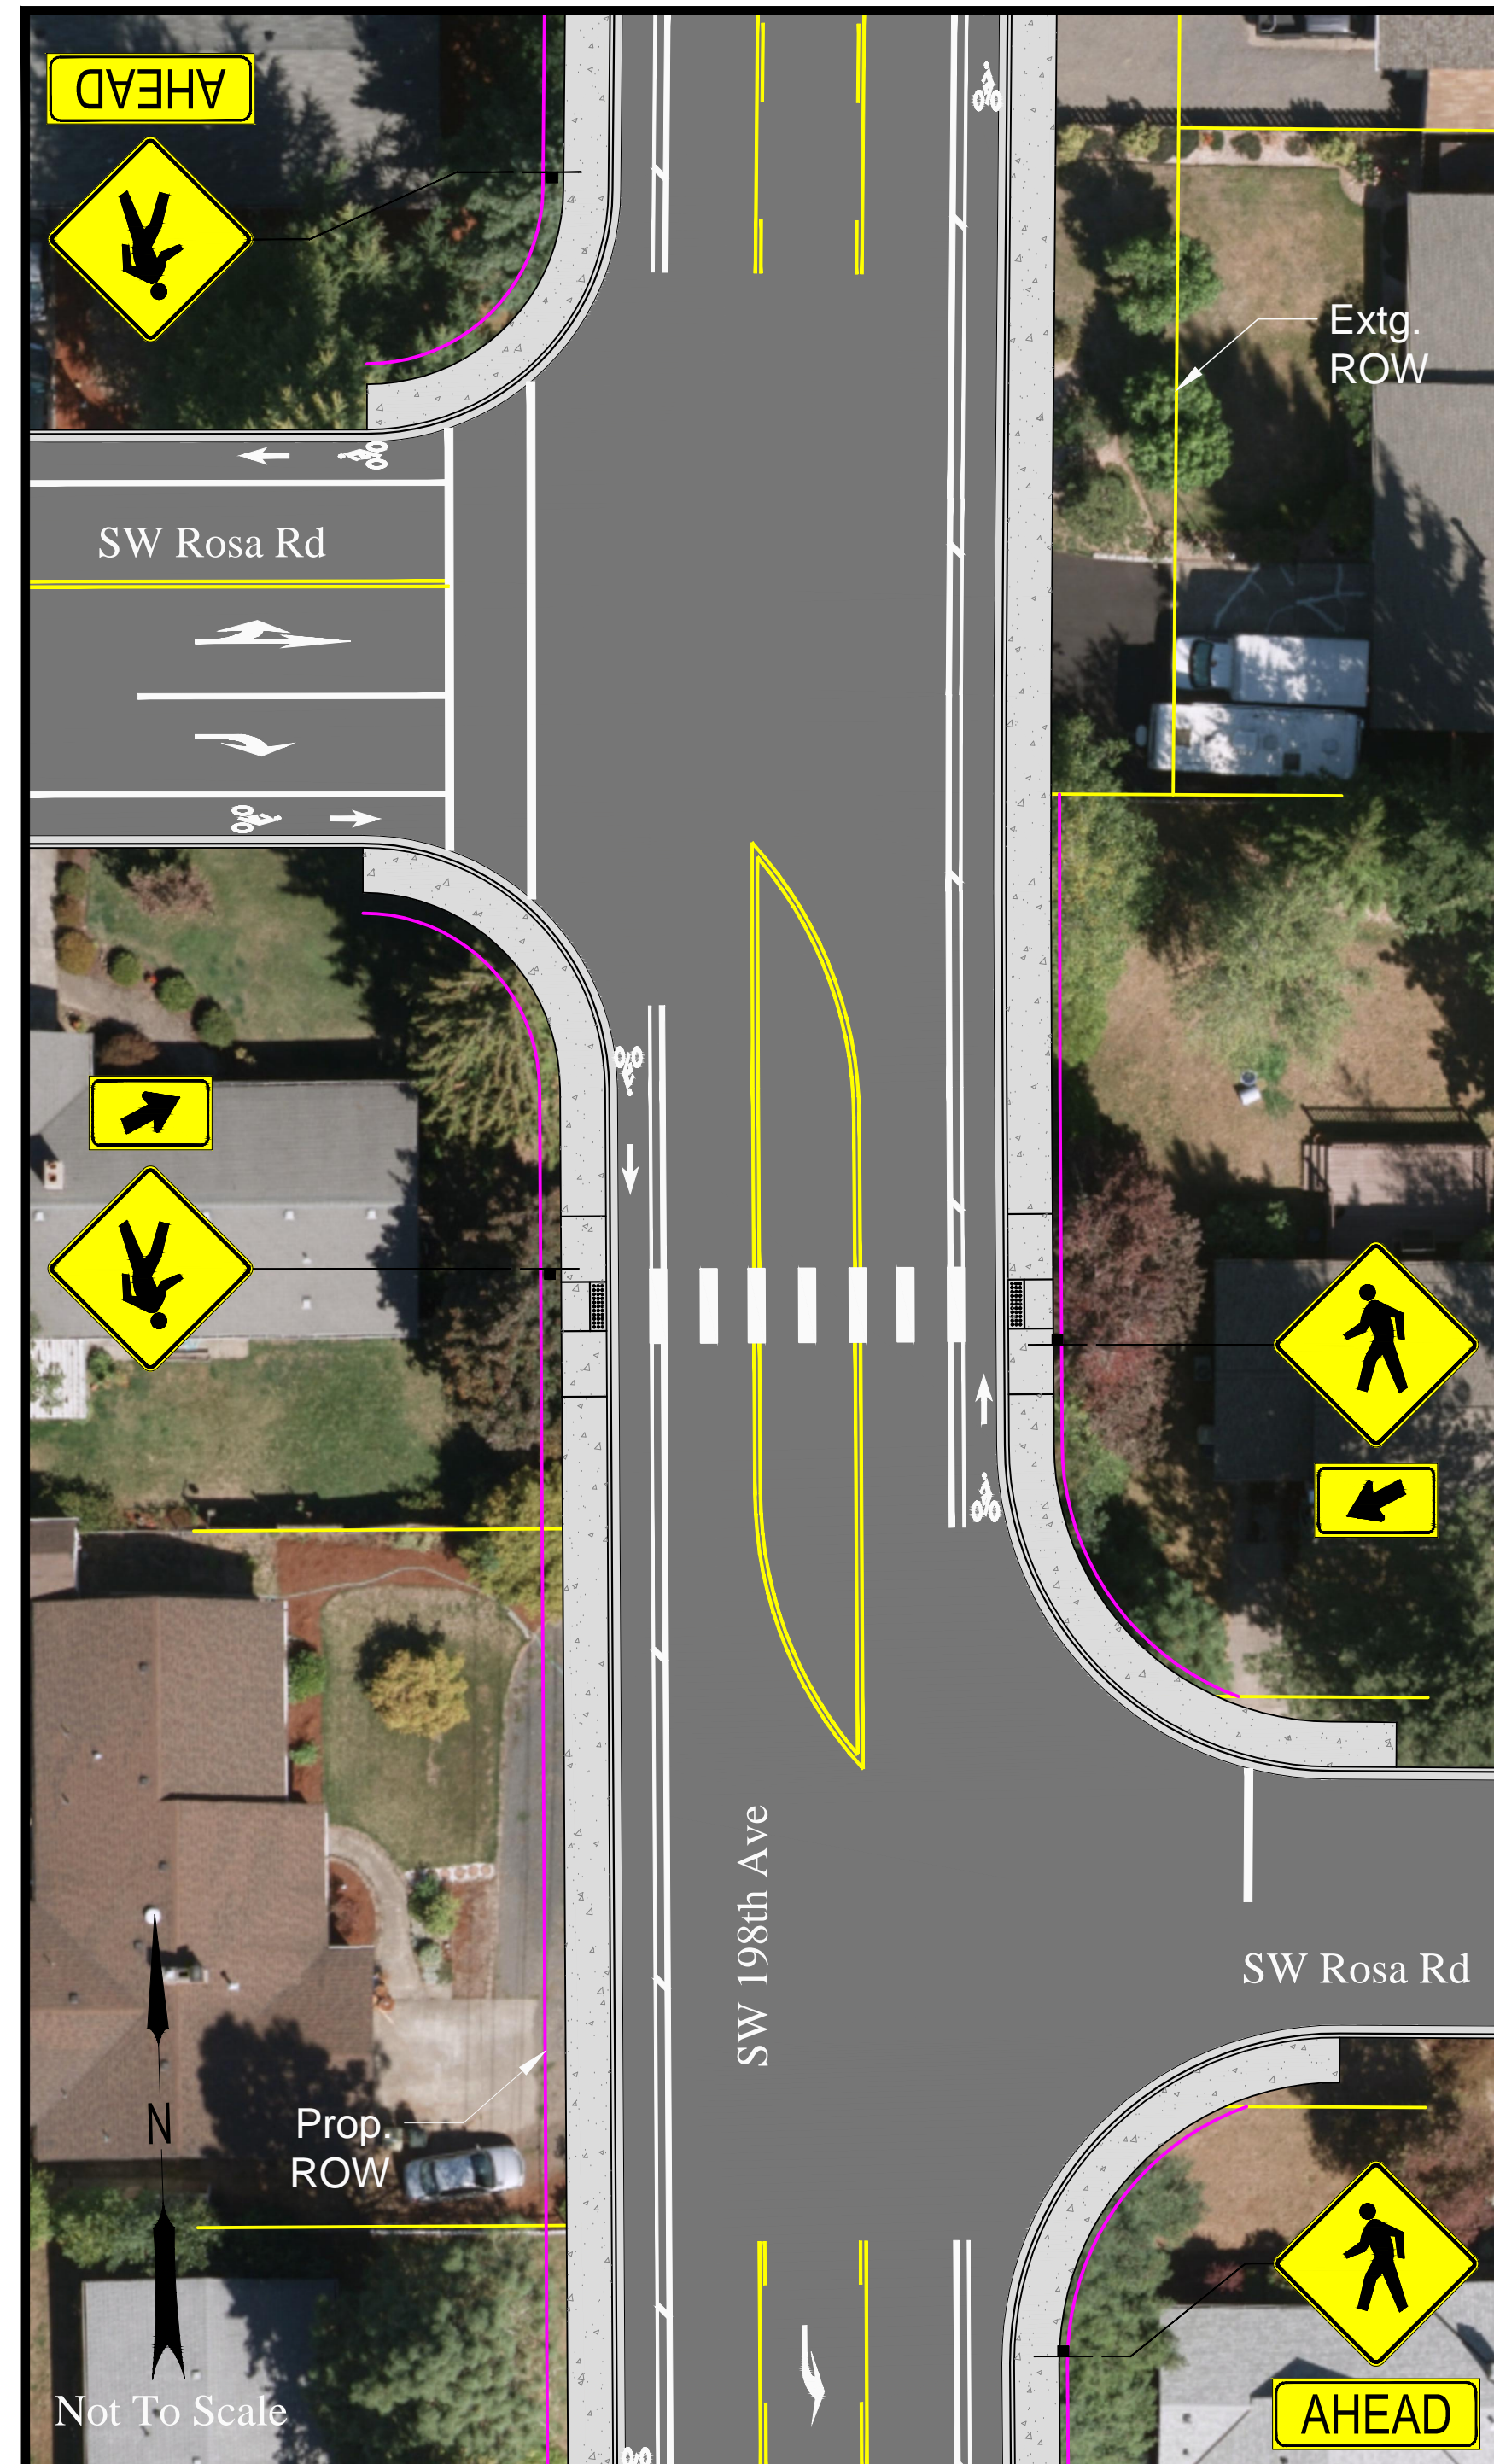


Alternative 1 Notes:
Staggered continental crosswalk and signing

Alternative 2:
Washington County Standard Mid-Block Crossing

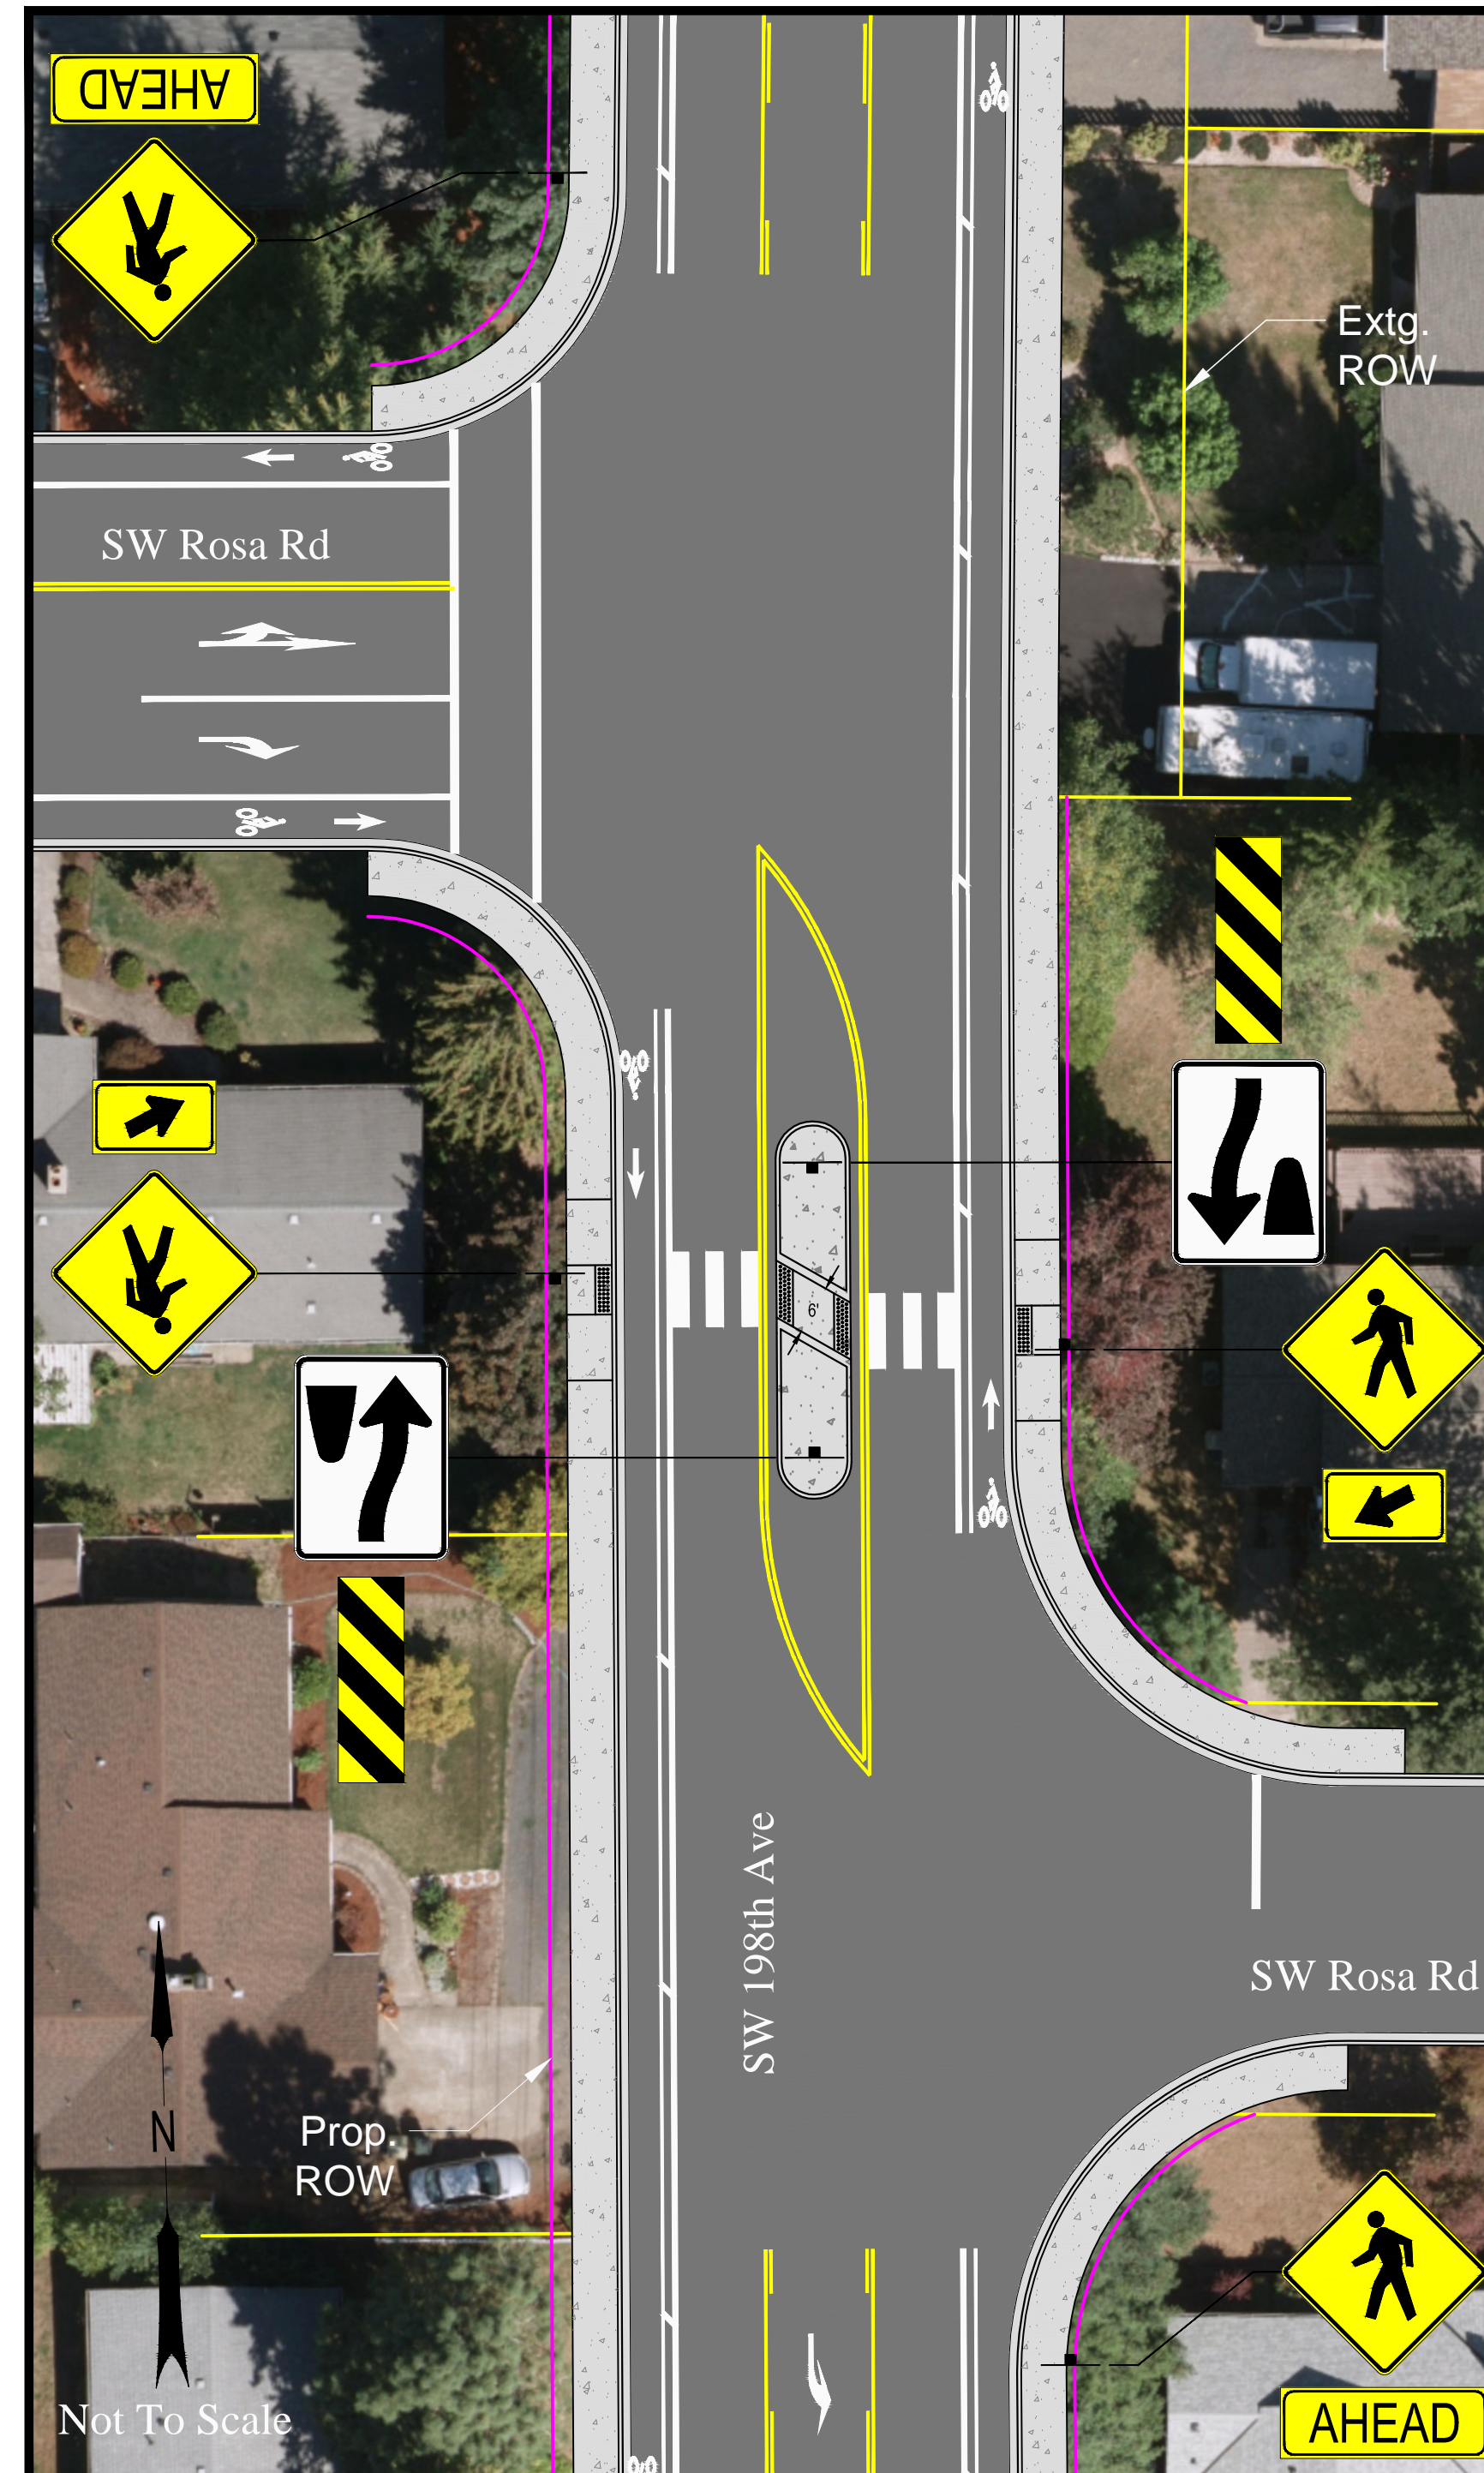

Alternative 2 Notes:
Washington County standard for Mid-Block Pedestrian Island Crossing featuring a raised concrete island, staggered continental crosswalks, and signing

Alternative 3:
Enhanced Mid-Block Crossing

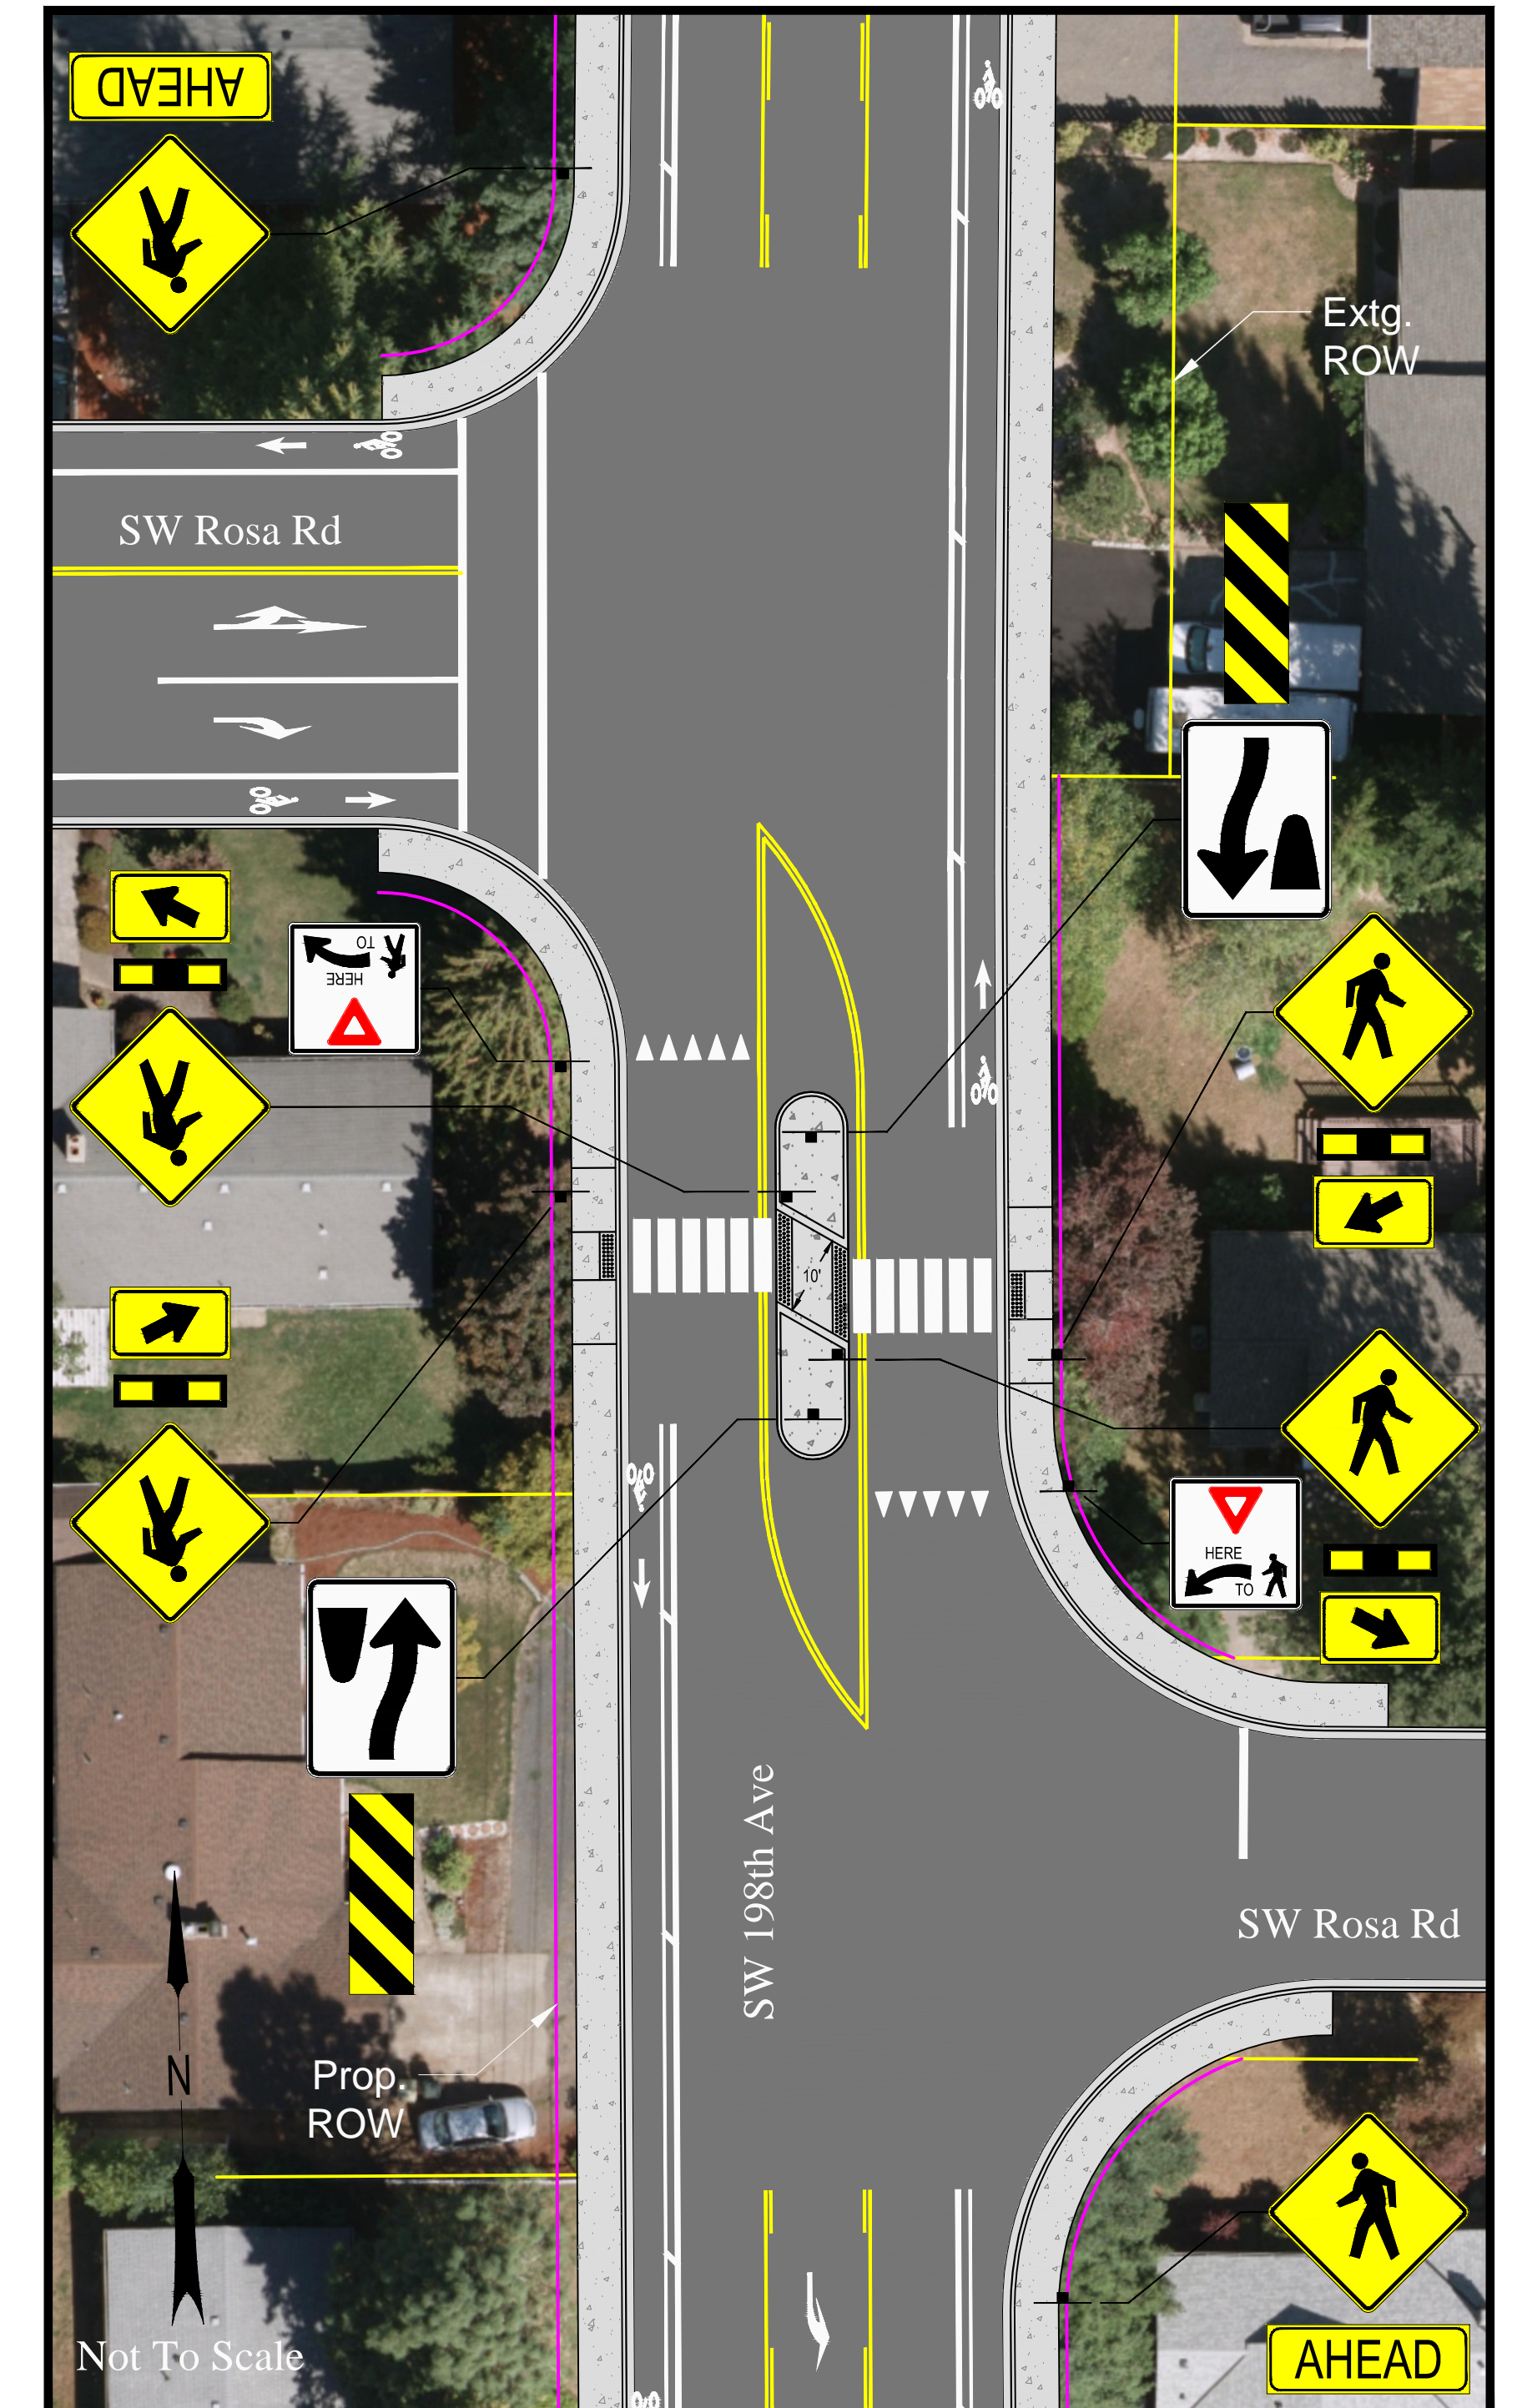

Alternative 3 Notes:
Enhanced Washington County standard for Mid-Block Pedestrian Island Crossing featuring a wider refuge through the raised concrete island, denser staggered continental crosswalks, advance yield striping and signing, and Rectangular Rapid Flashing Beacons