





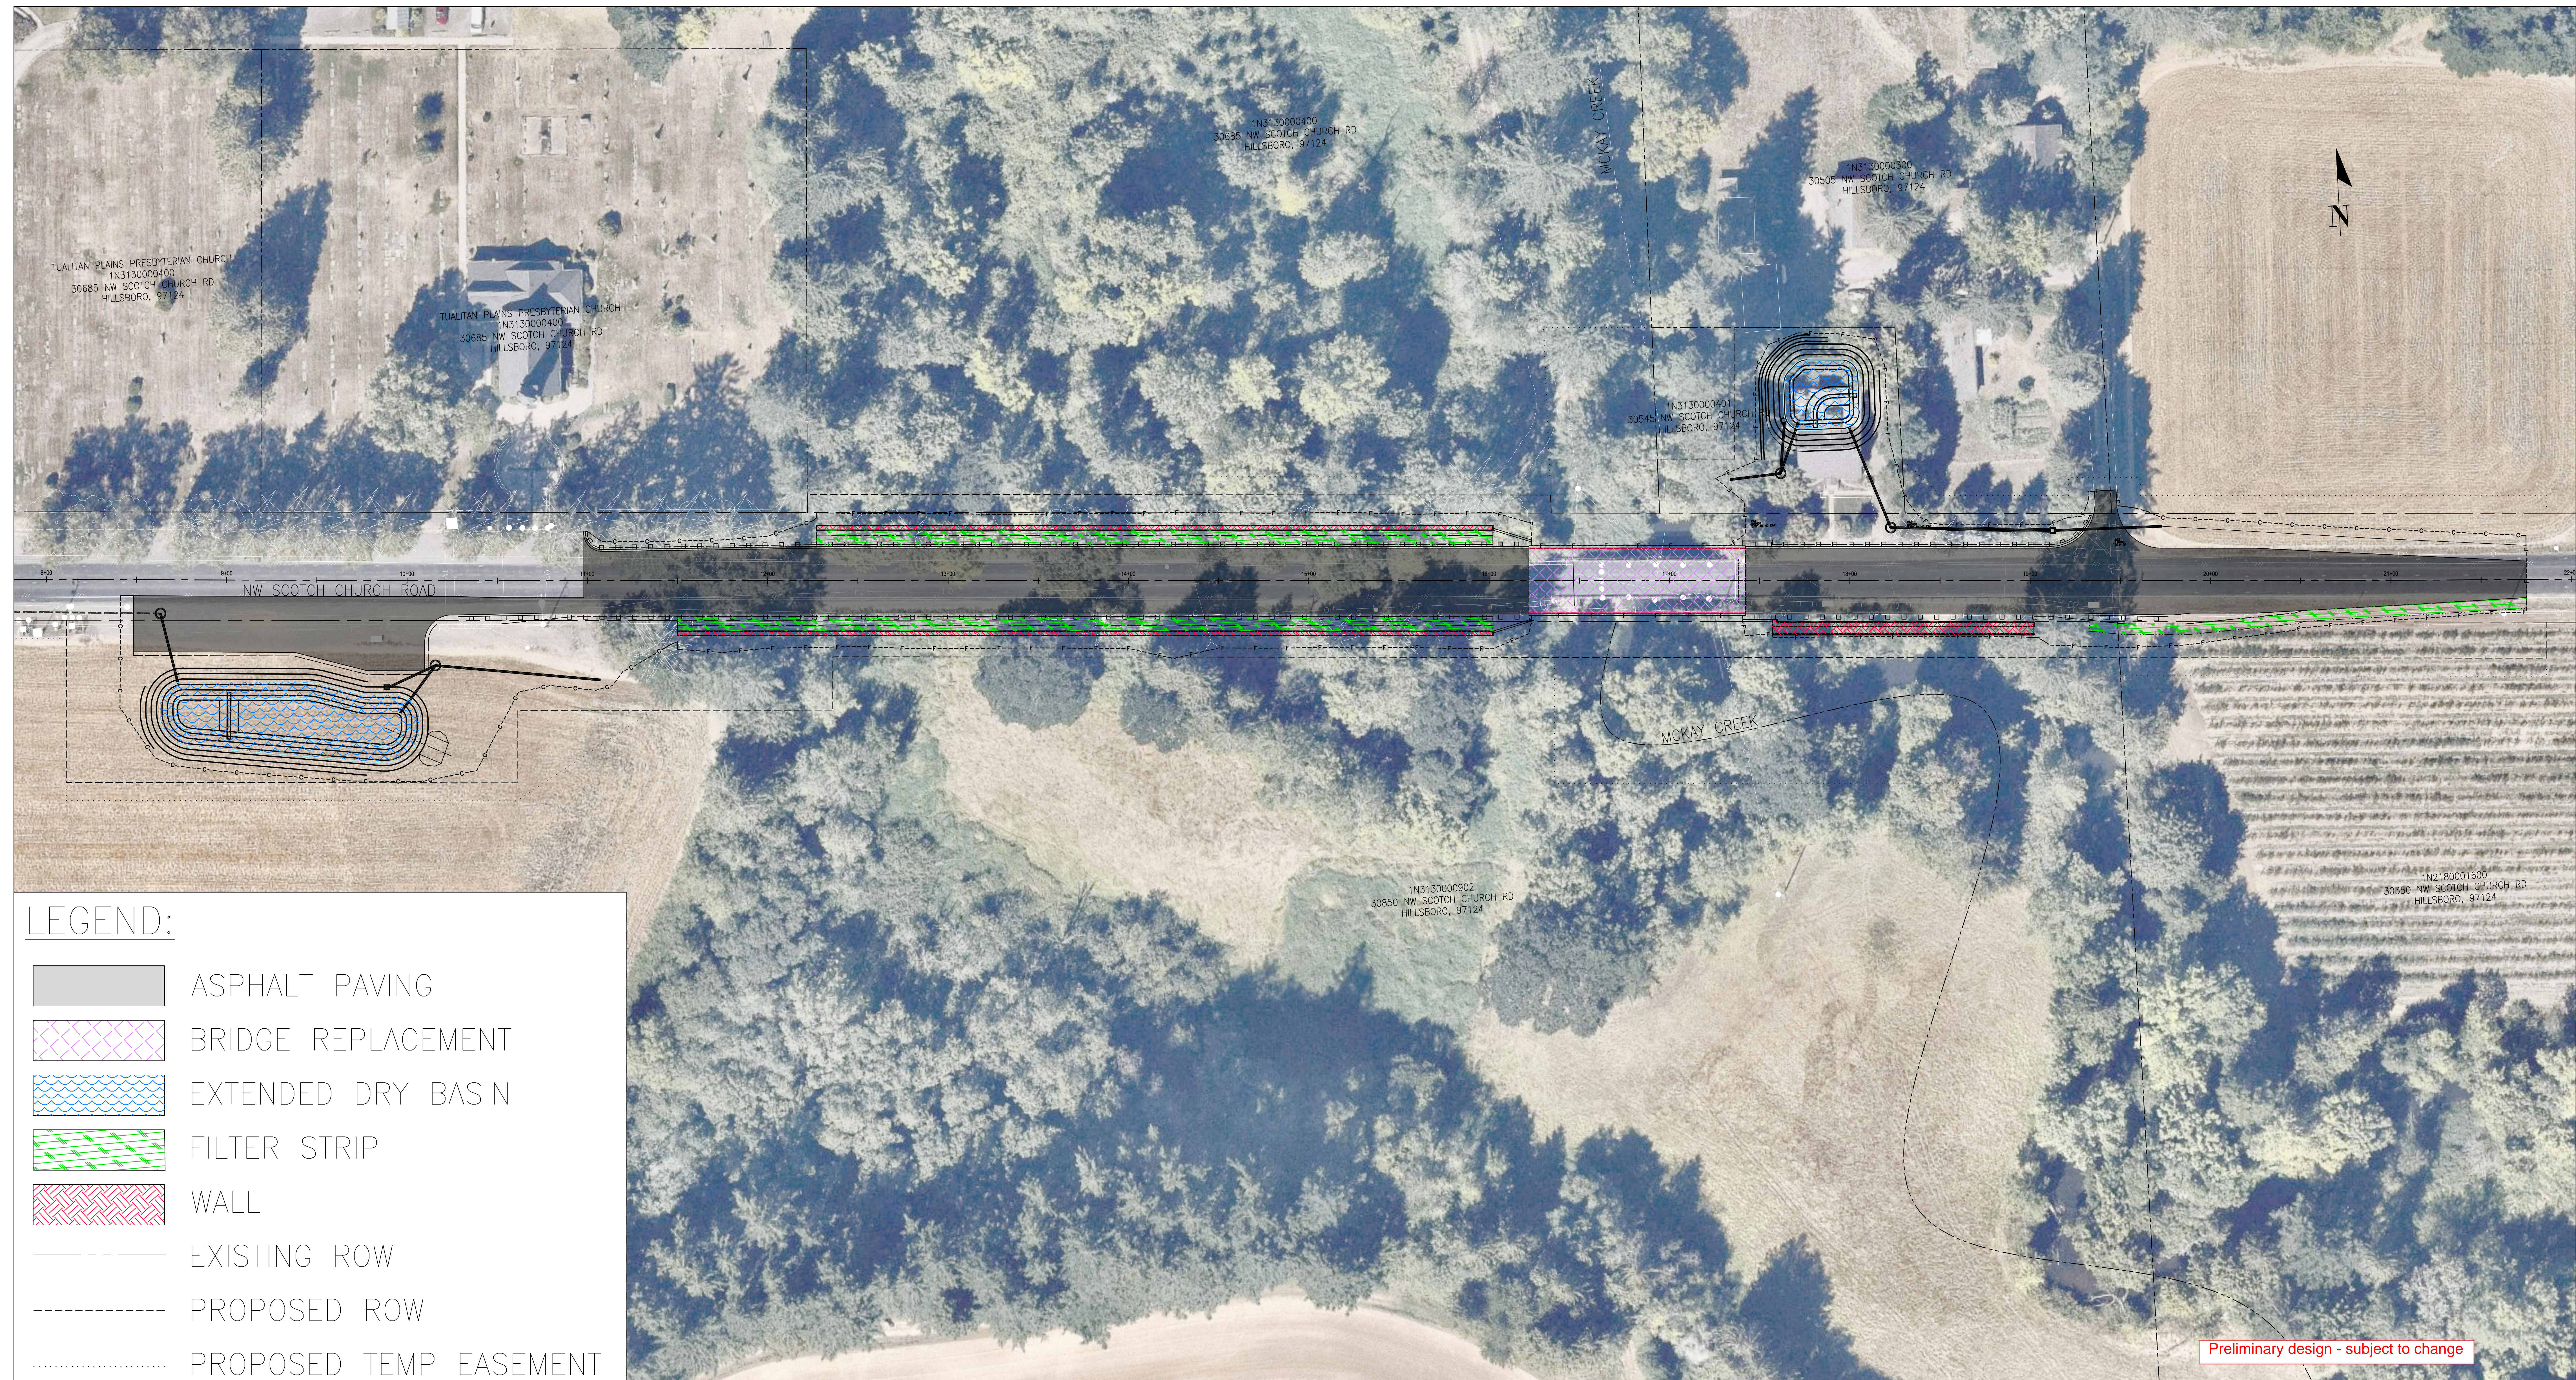







SCOTCH CHURCH ROAD

..... BRIDGE

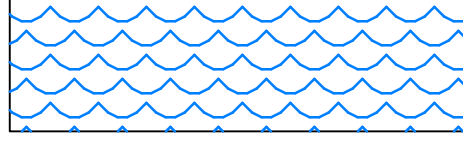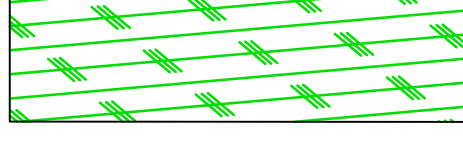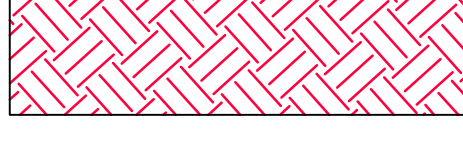 

LEGEND:

	ASPHALT PAVING
	BRIDGE REPLACEMENT
	EXTENDED DRY BASIN
	FILTER STRIP
	WALL
	EXISTING ROW
	PROPOSED ROW
	PROPOSED TEMP EASEMENT
	EXISTING PROPERTY LINE
	STORM DRAINAGE PIPE
	GUARDRAIL

ROAD
IMPROVEMENTS



Parametrix
ENGINEERING . PLANNING . ENVIRONMENTAL SCIENCES