




NE 69th (227th) Avenue Bridge Replacement

Bridge Section

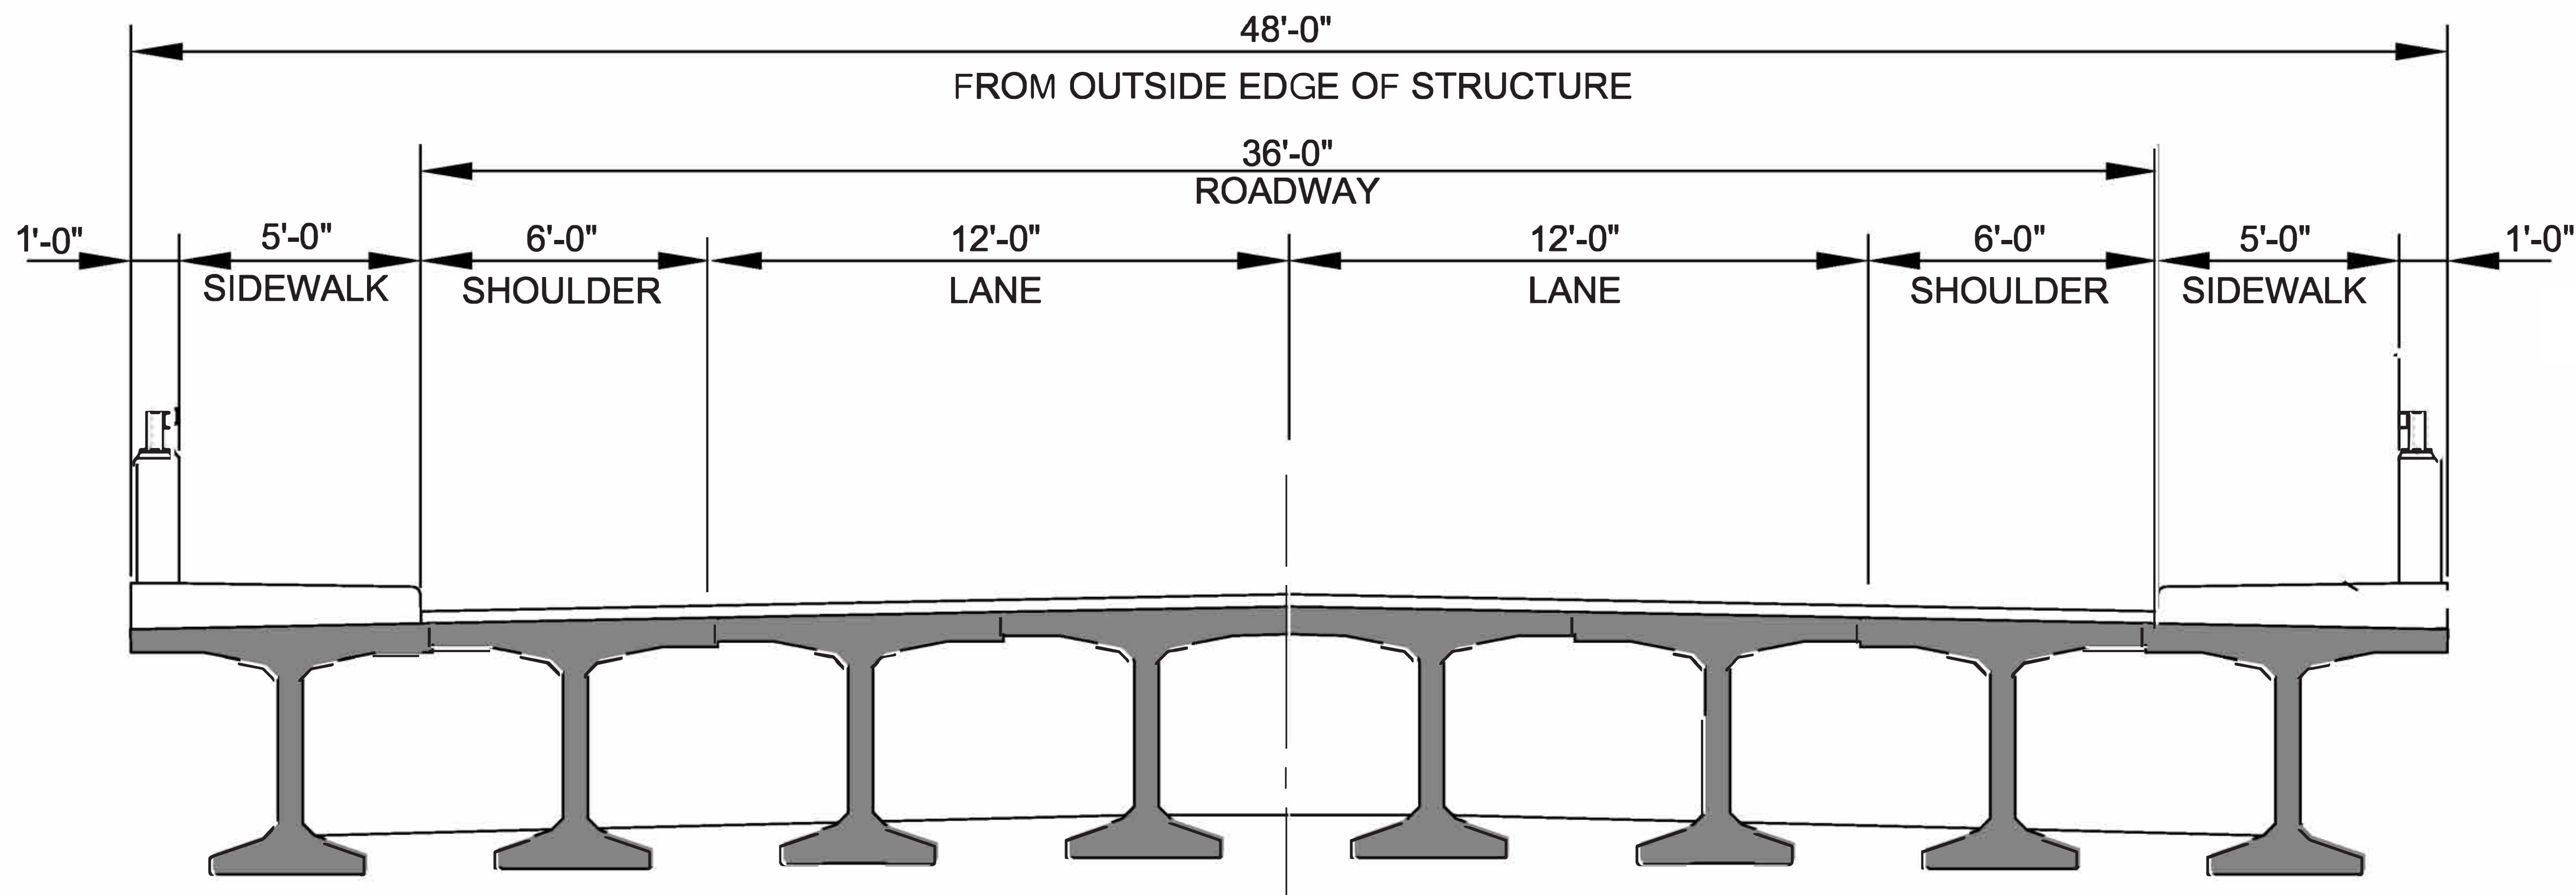

TYPICAL SECTION