



ELWERT-KRUGER ROAD INTERSECTION IMPROVEMENTS


30% DESIGN EXHIBIT

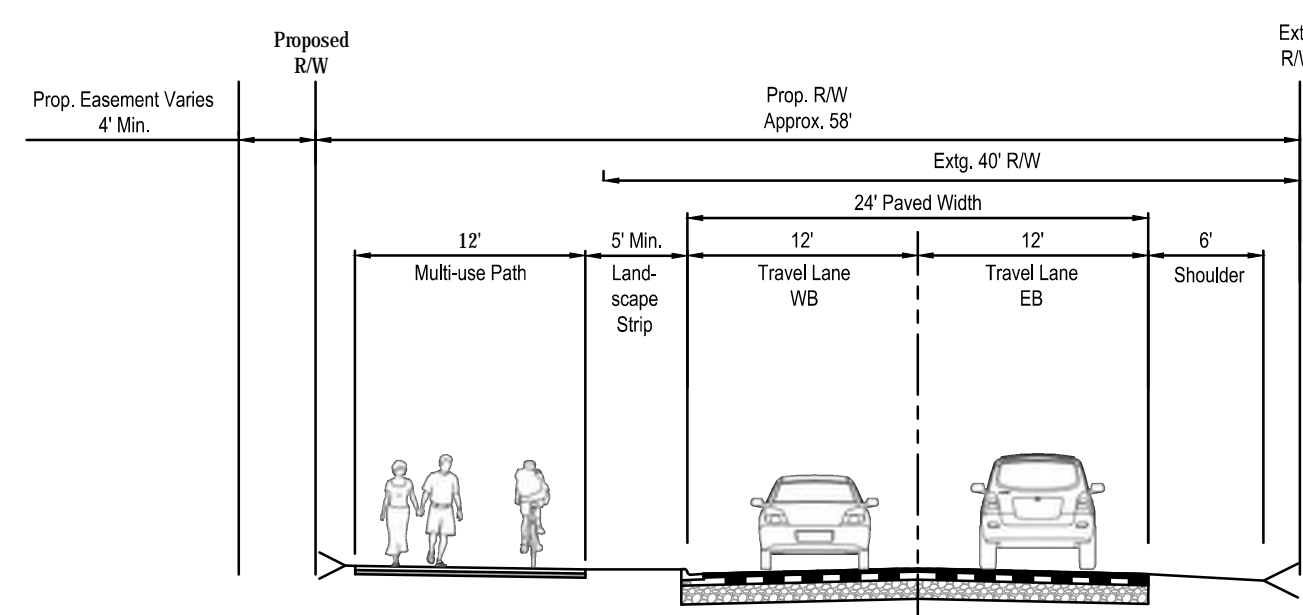


SECTION A-A

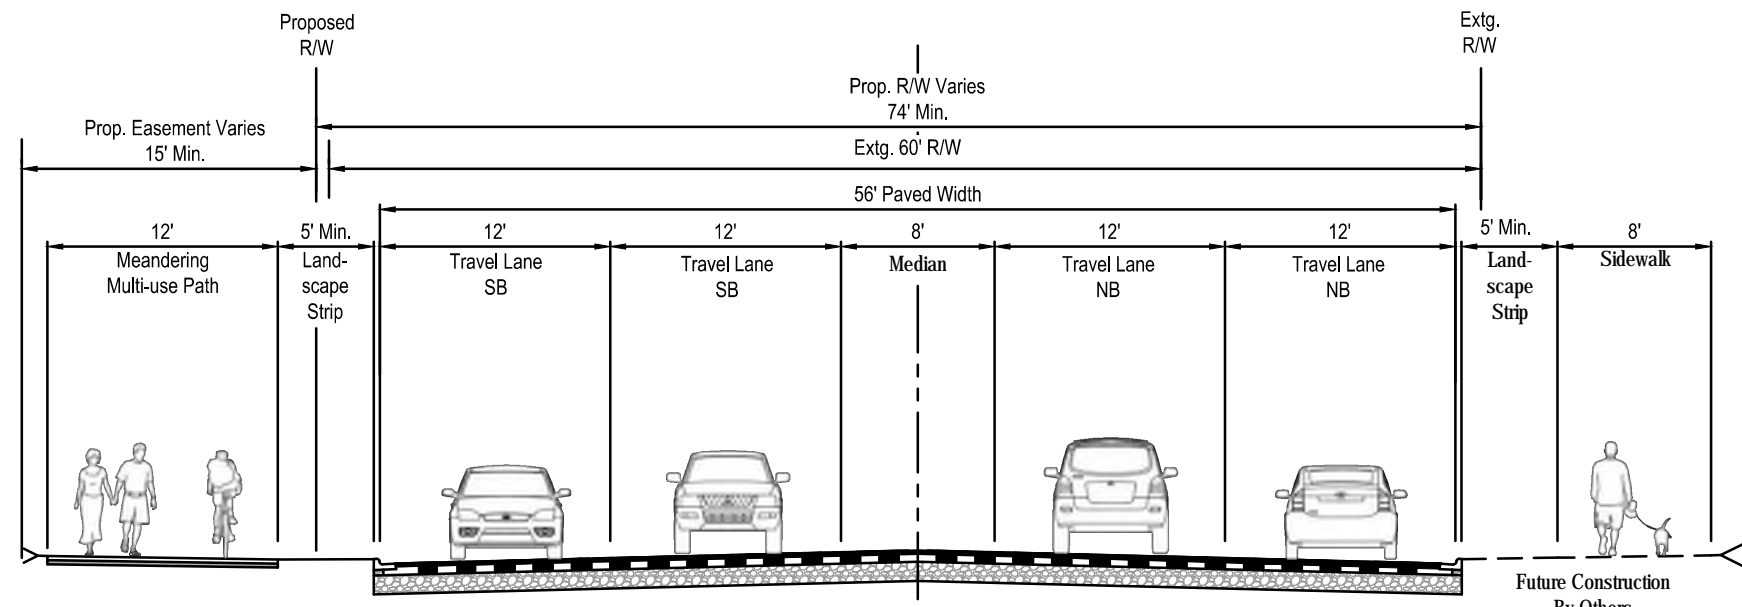

SECTION B-B

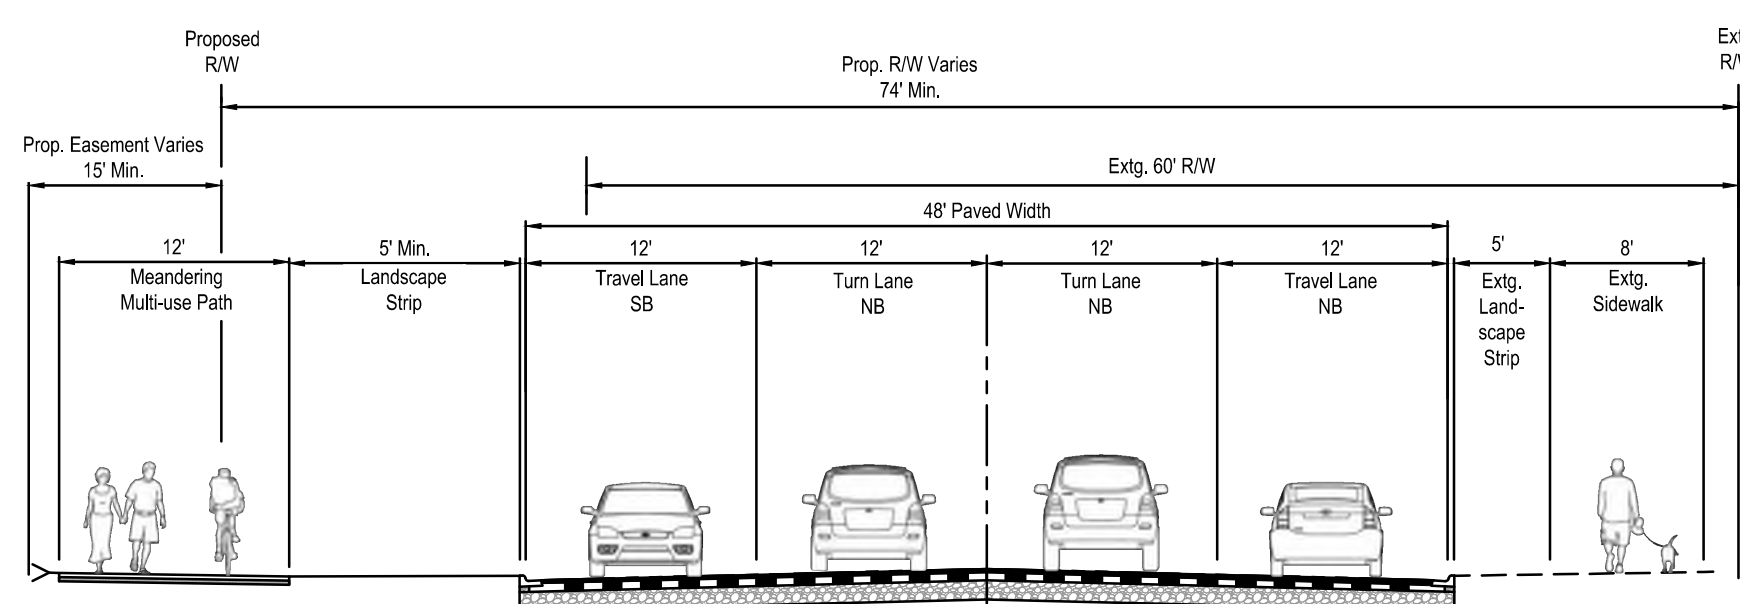

SECTION C-C

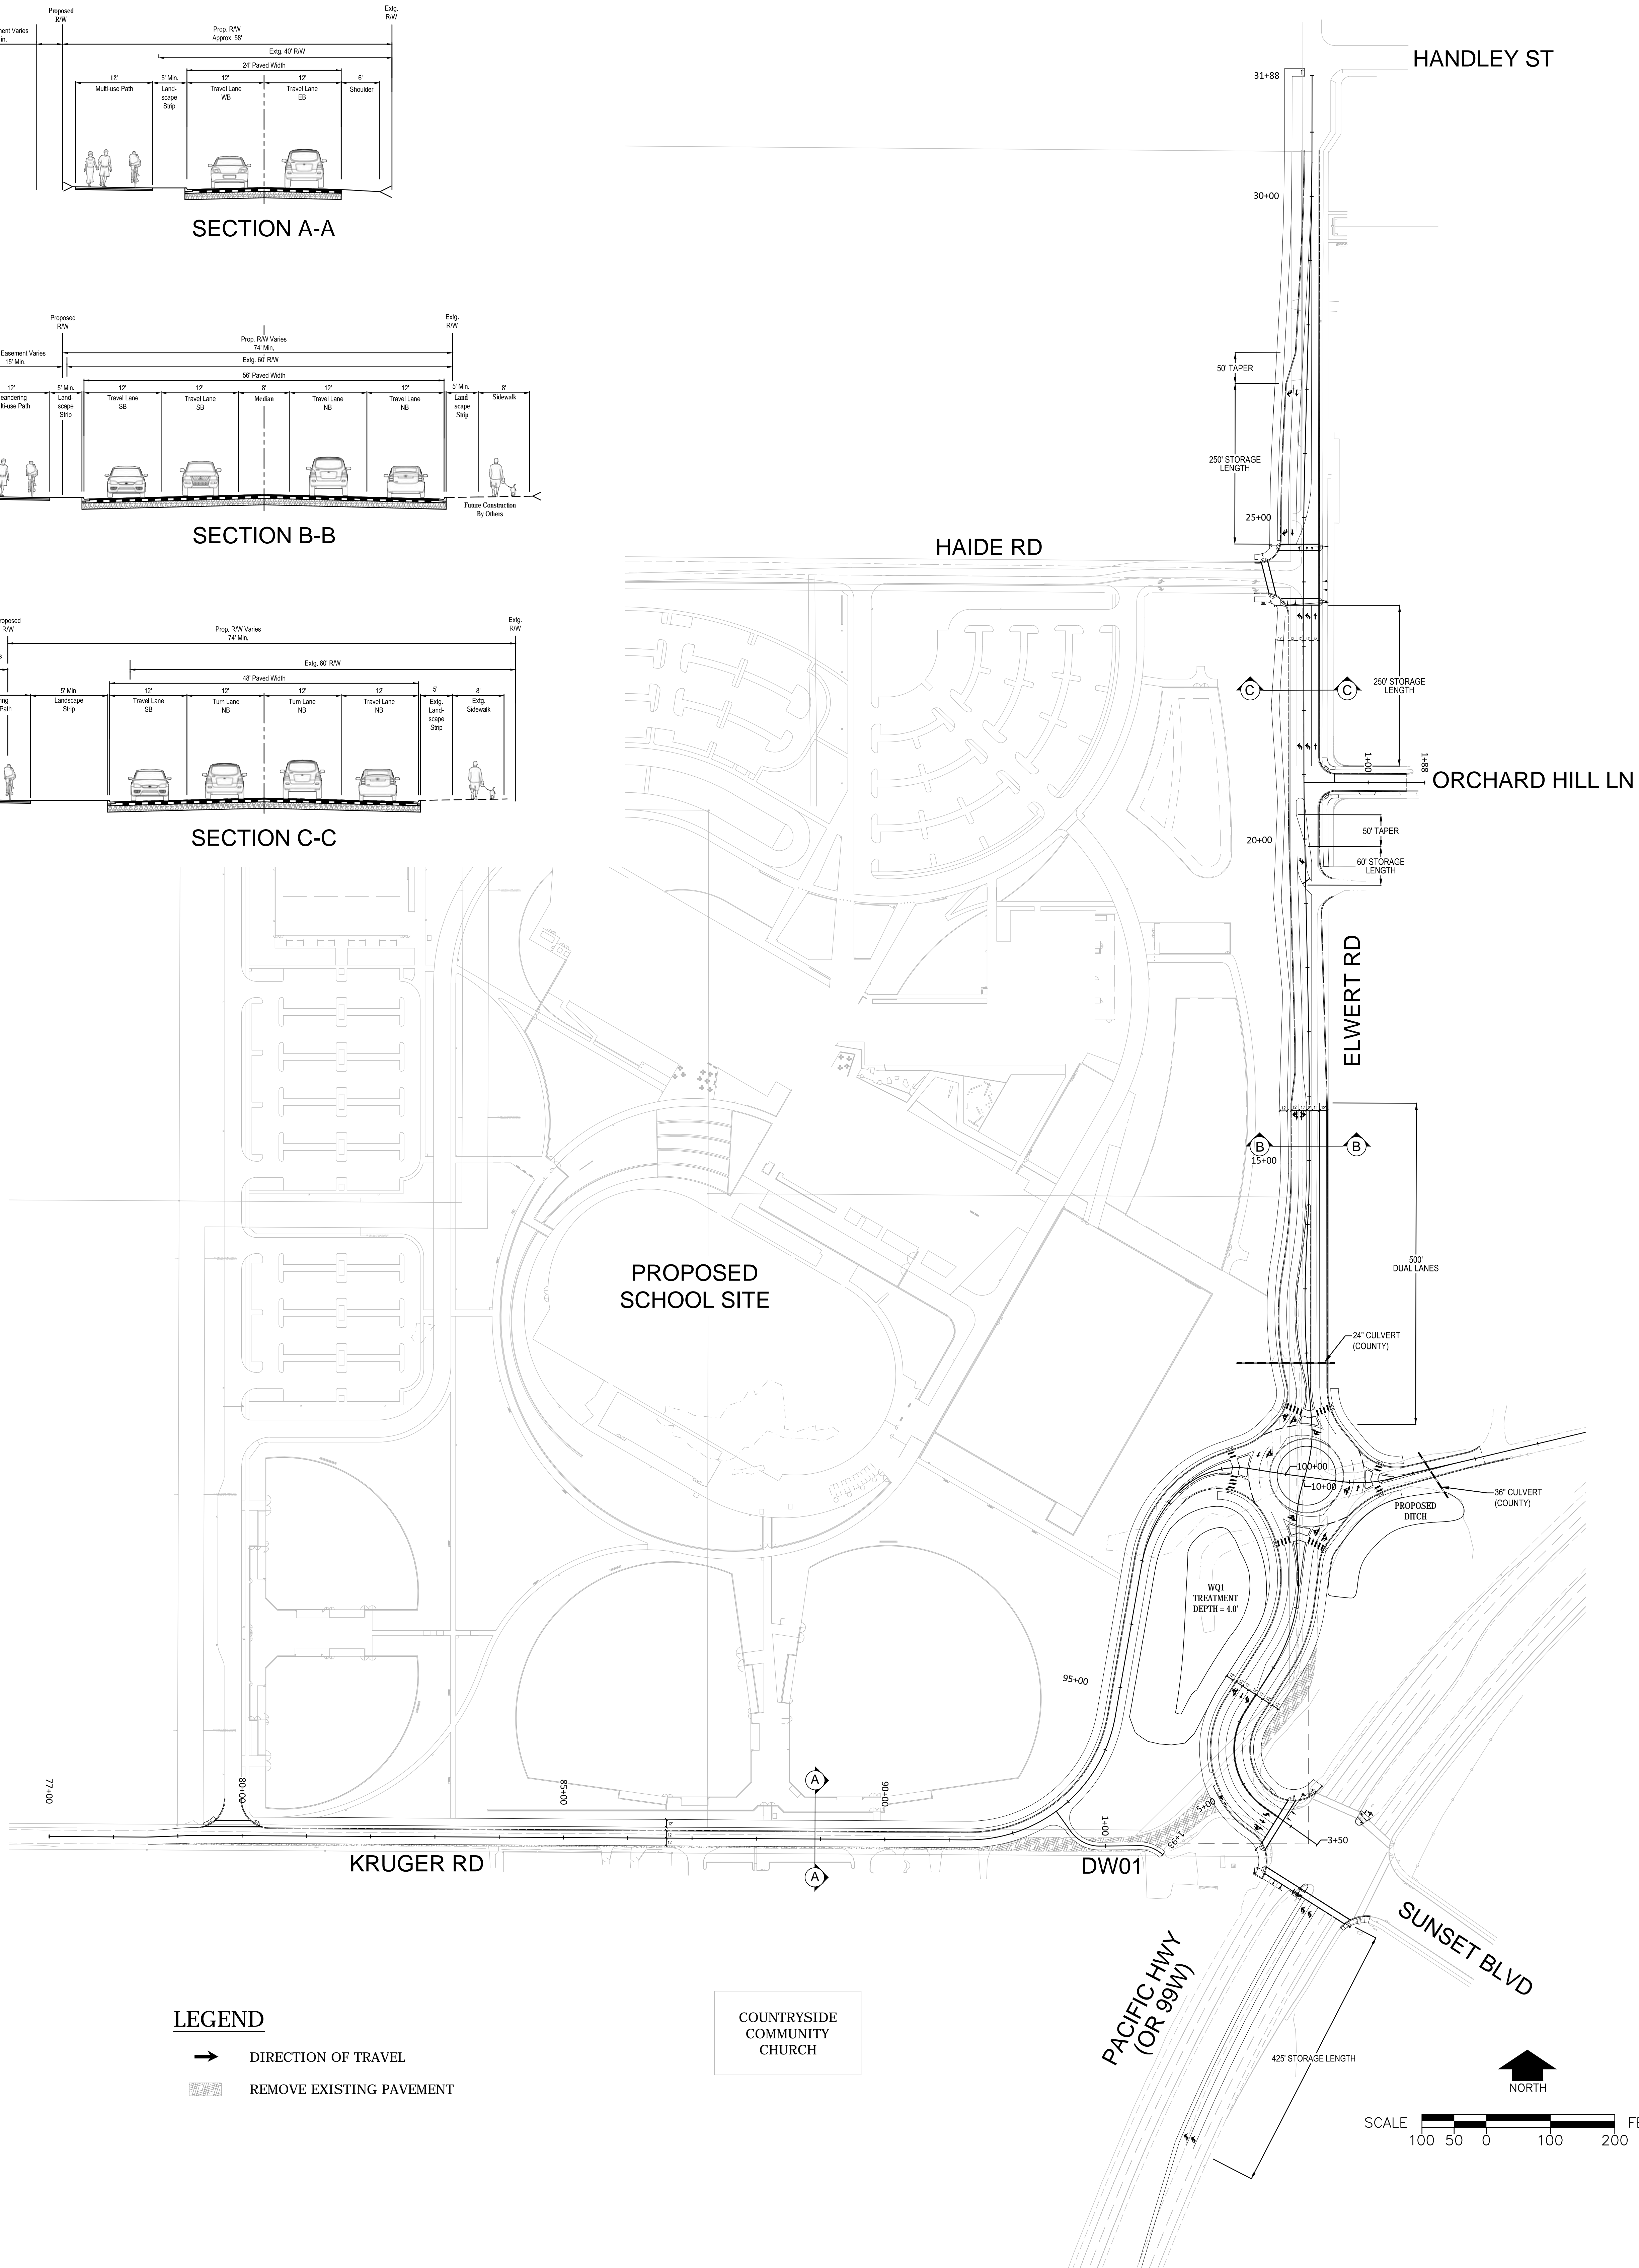

LEGEND

- ➔ DIRECTION OF TRAVEL
- ▨ REMOVE EXISTING PAVEMENT

COUNTRYSIDE
COMMUNITY
CHURCH

