


# 6' SEPARATED SIDEWALK

(LOOKING EAST)

53.5' ROW

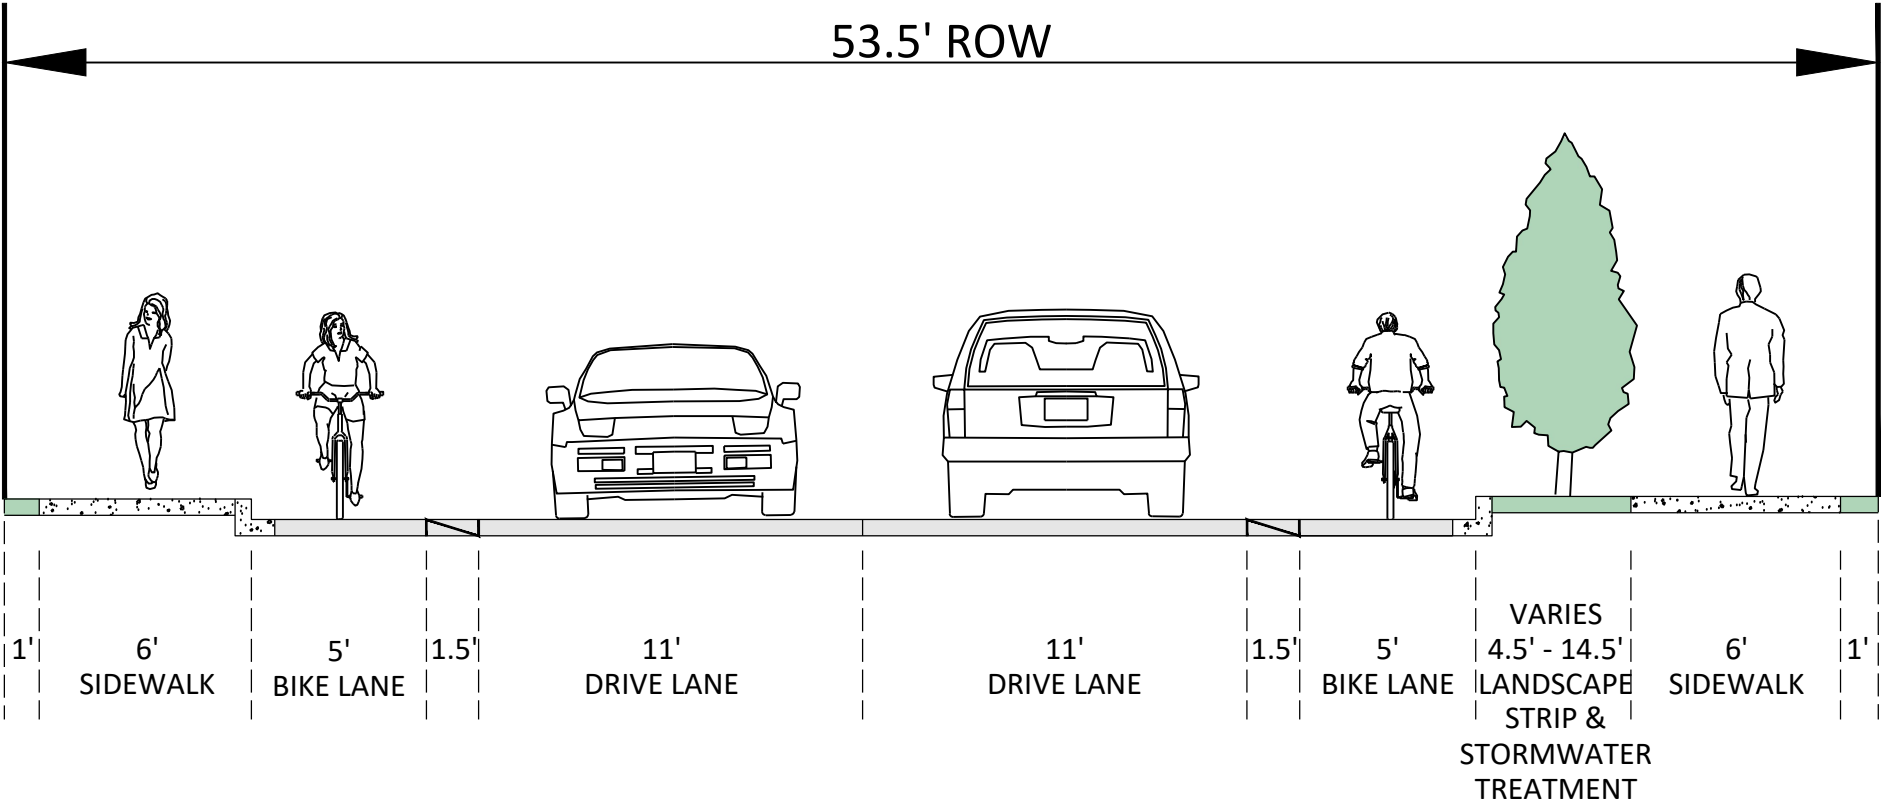

ENERGY PUBLIC WORKS LAND DEVELOPMENT

www.mackaysposito.com