



Murray Boulevard Typical Sections

Design Subject to Change
Date: May 16, 2016

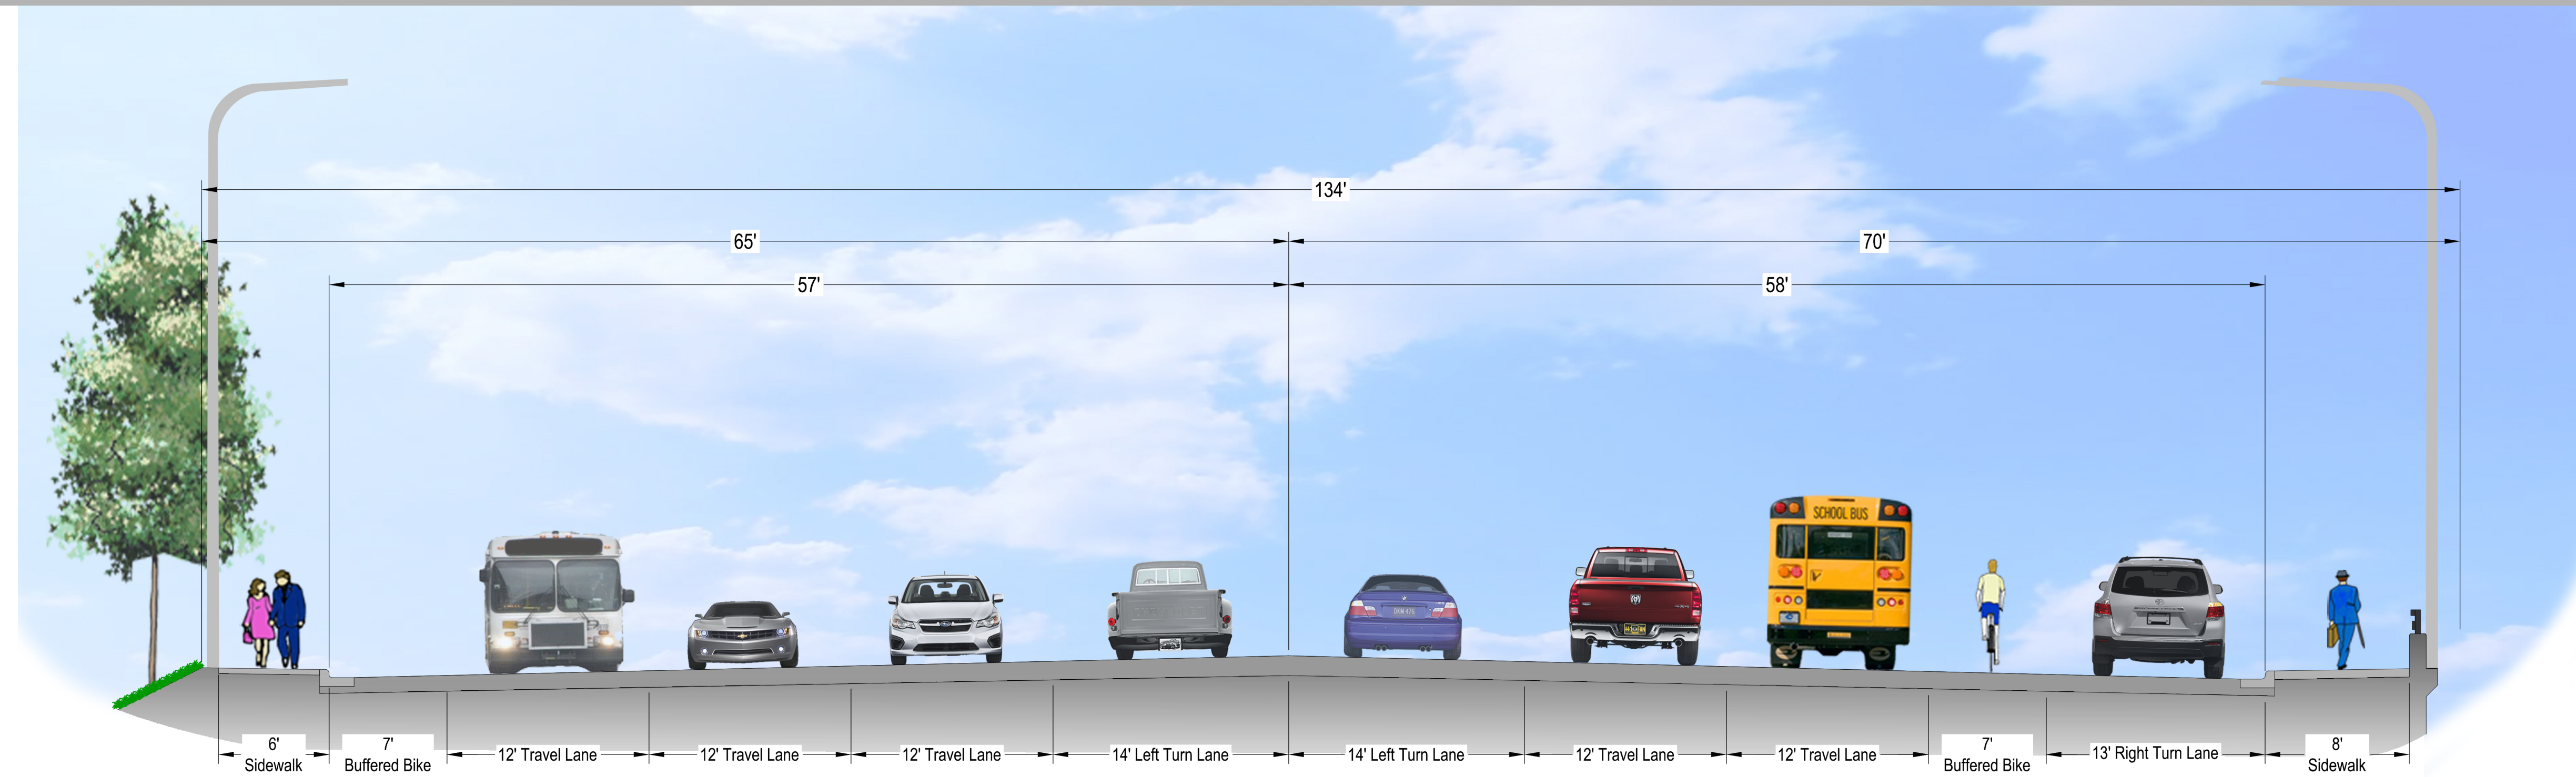

Typical Section Northbound Approaching Walker Road
(Section C-C)

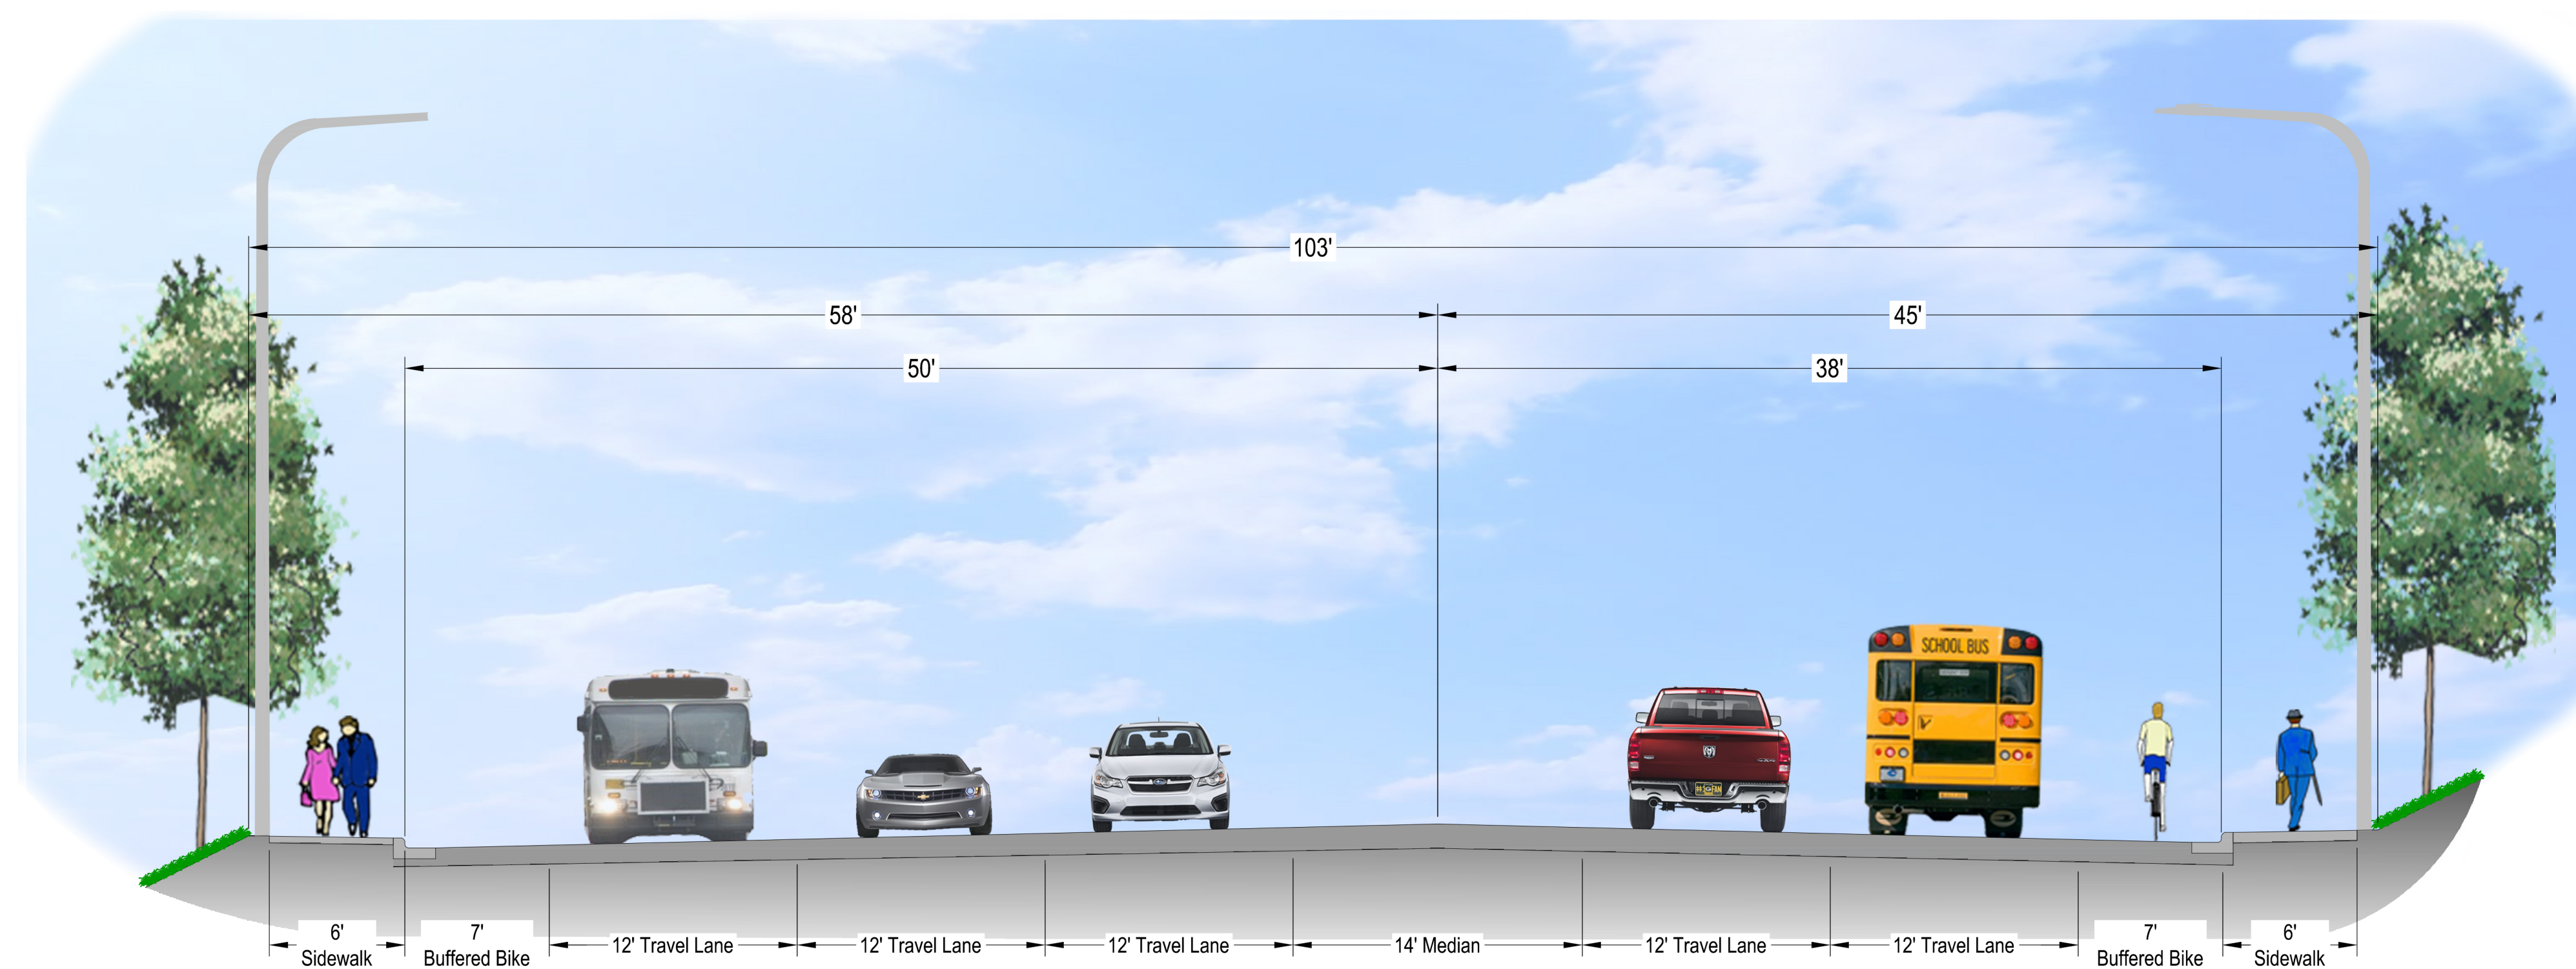

Typical Section
(Section D-D)

All Sections Drawn Facing North



Walker Road & Murray Boulevard Improvements Beaverton, Oregon

H:\profile\105239\Final Design\Exhibits\2016\05-16-Open House\100228-Open House Sections.dwg