






SW TAYLORS FERRY ROAD : SW WASHINGTON DRIVE TO SW 78TH PLACE

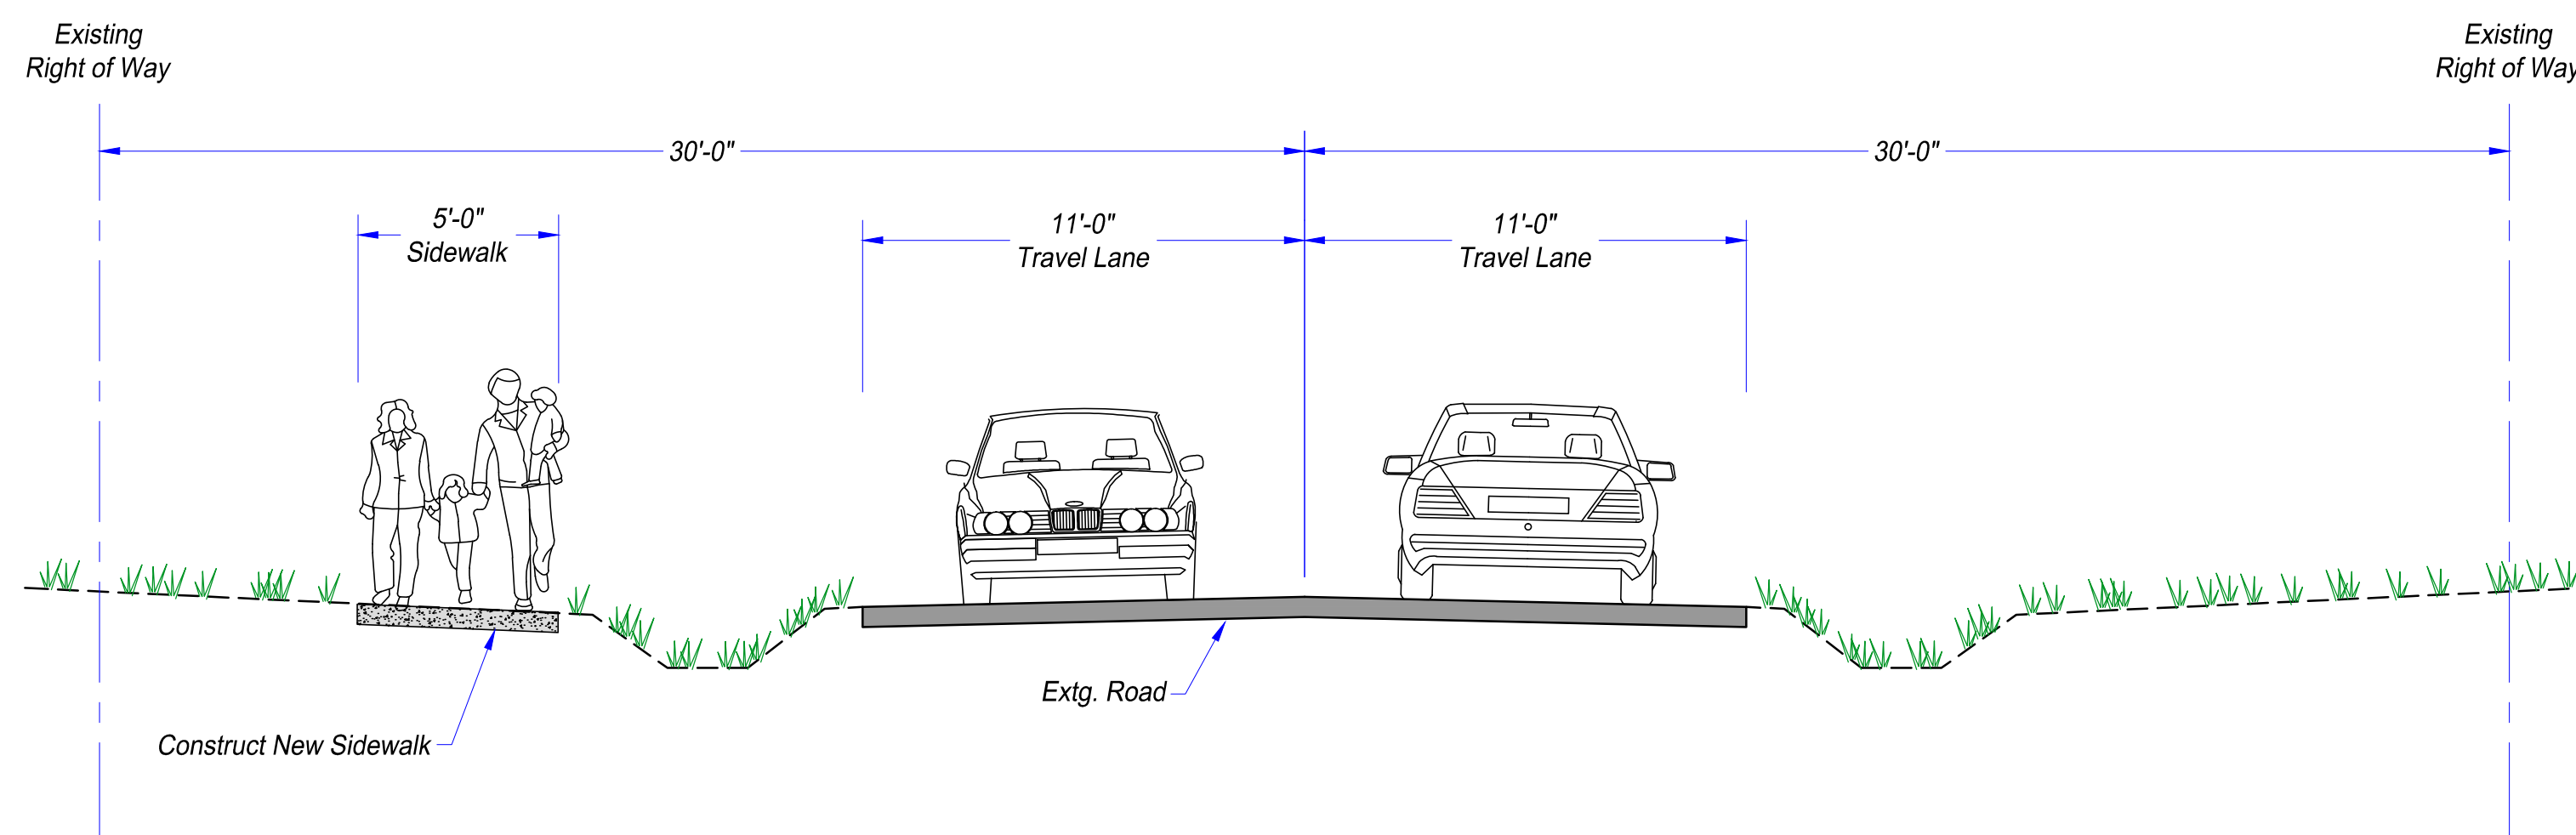

SEPARATED SIDEWALK SECTION
Not To Scale

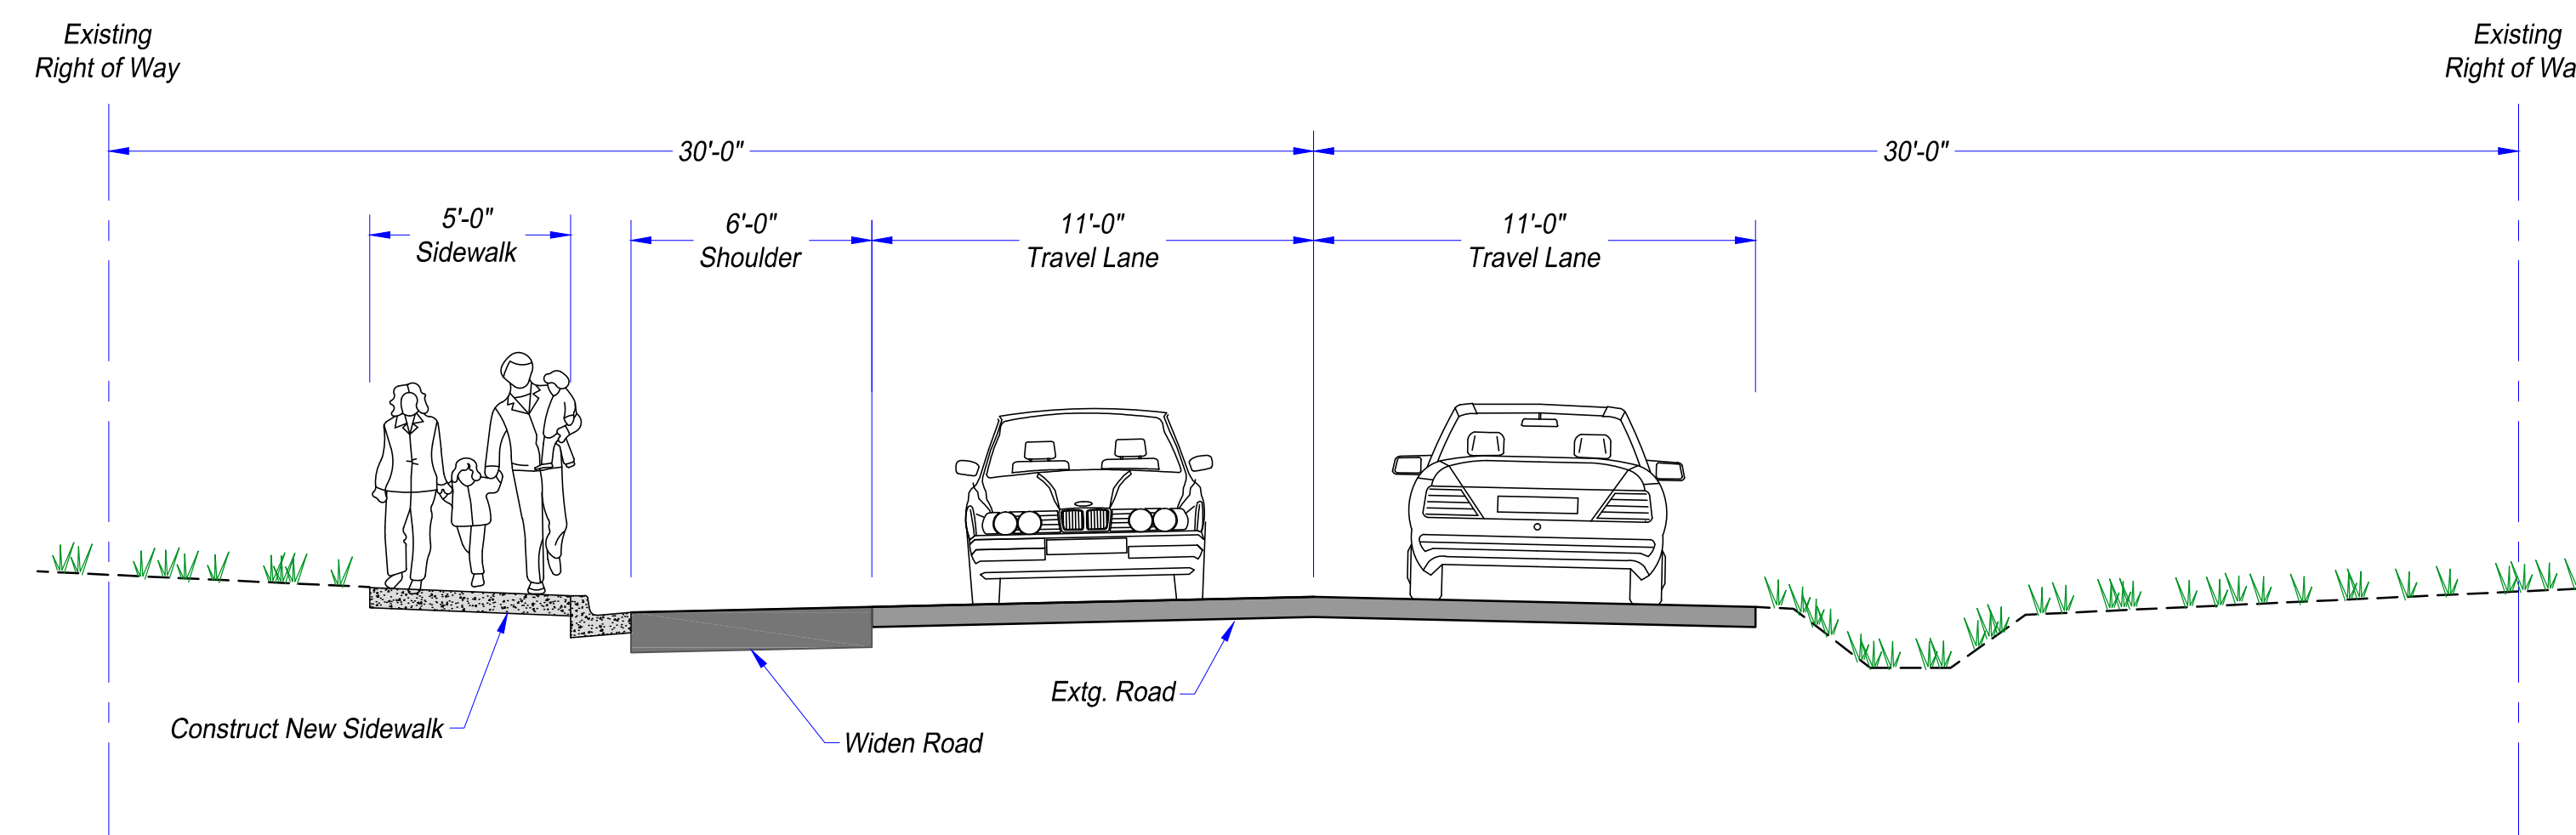

CURBED SIDEWALK SECTION
Not To Scale

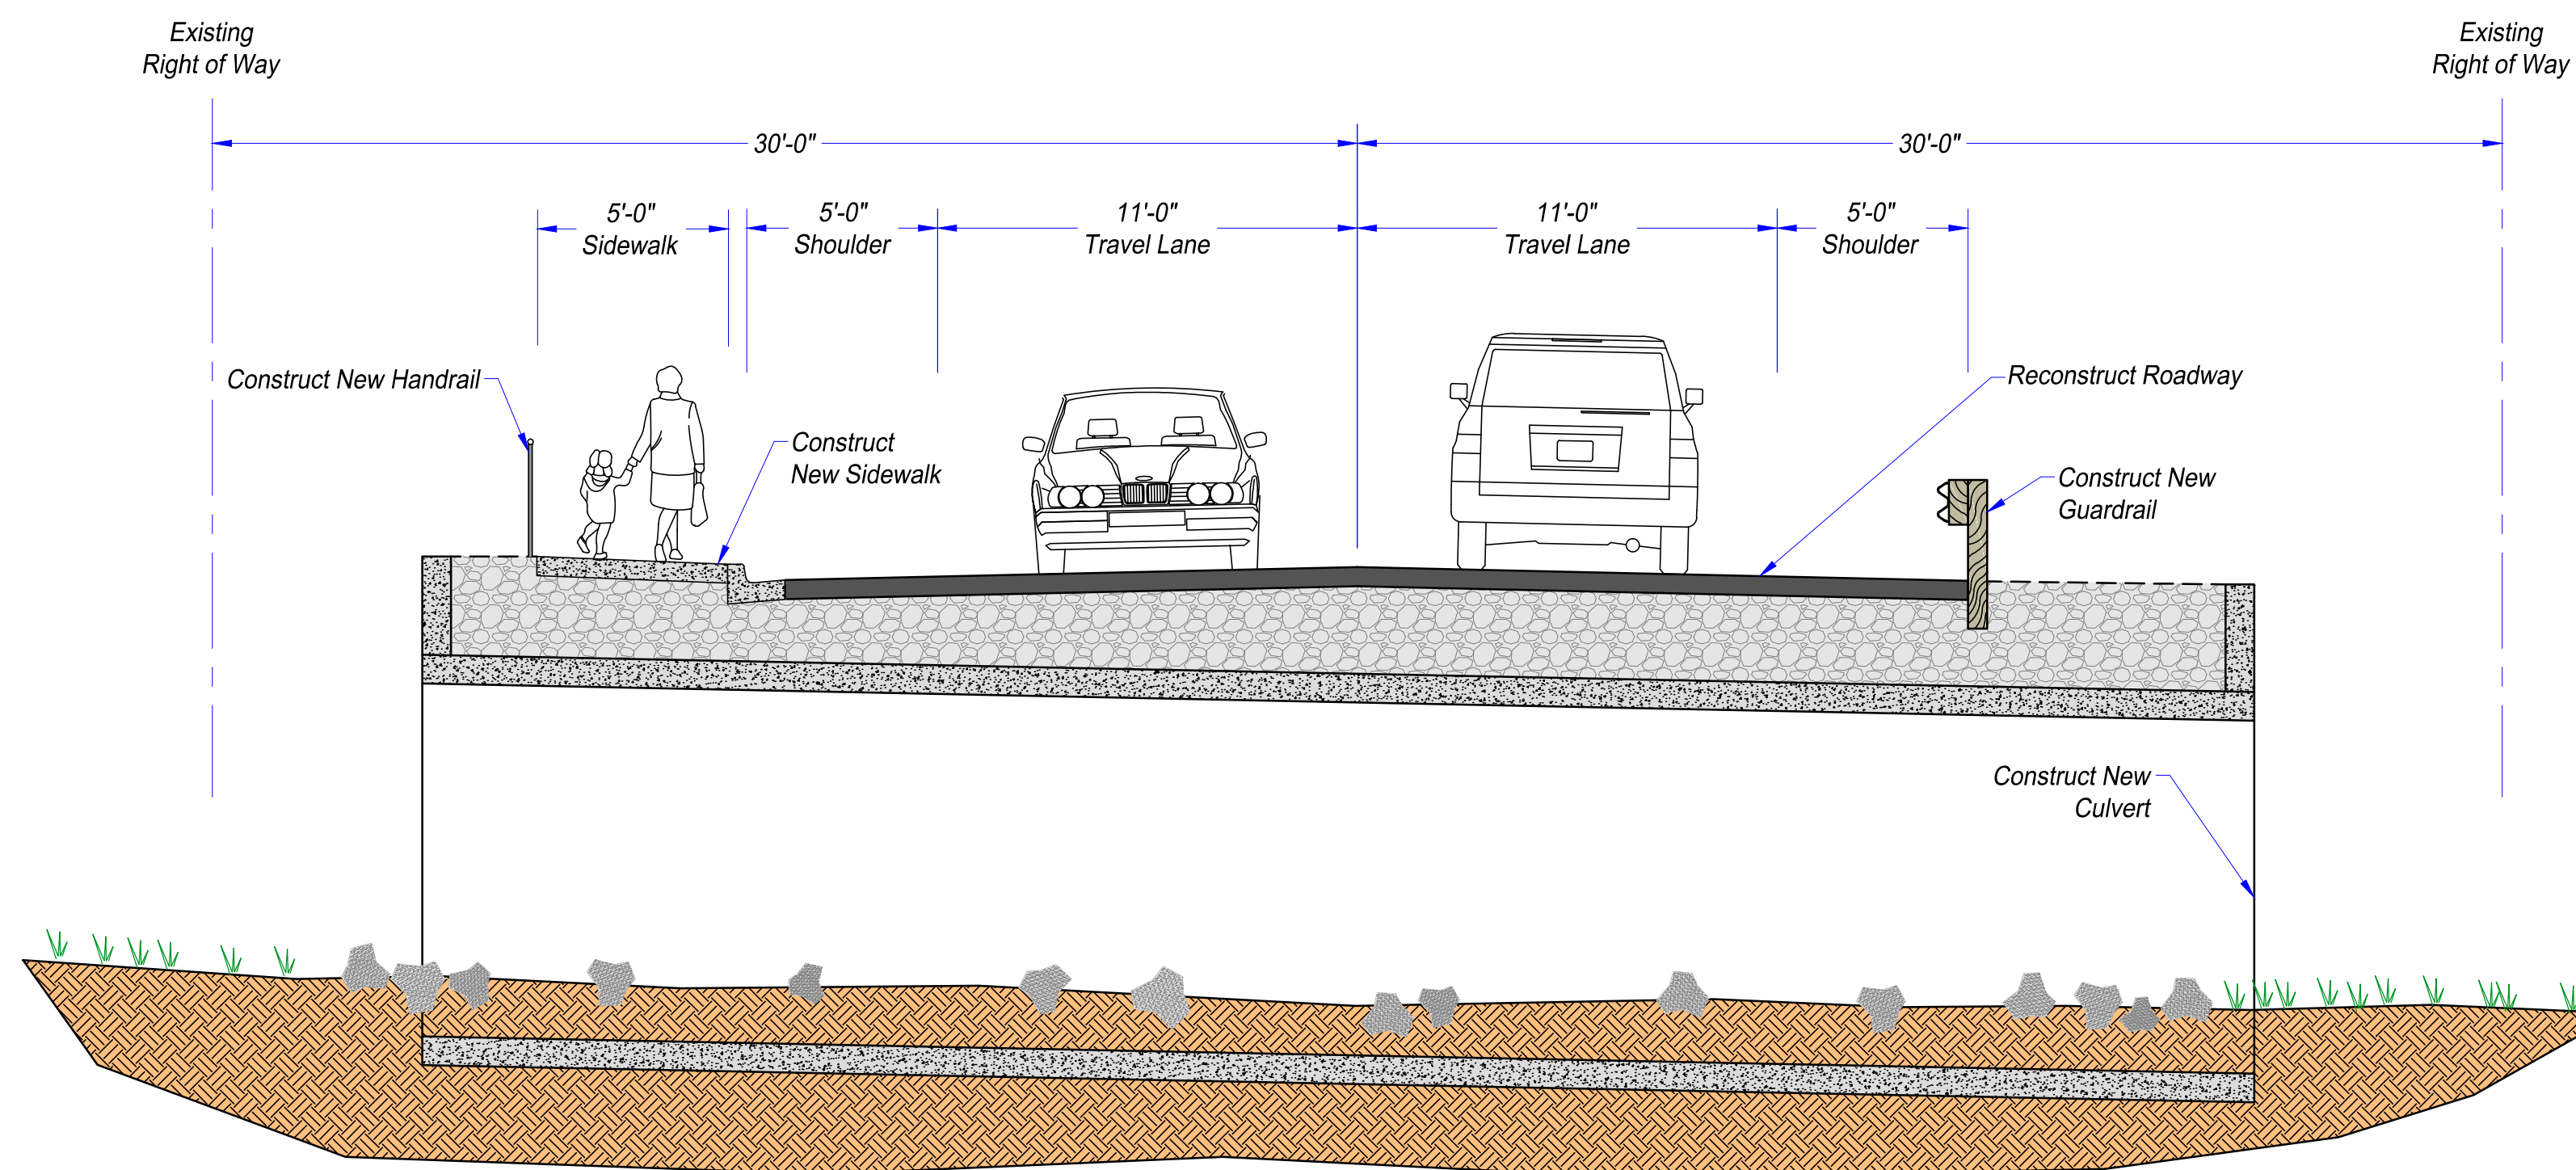

CULVERT SECTION
Not To Scale