





# Roy Rogers Road Improvements

## Typical Sections

### Existing 2-lane Section

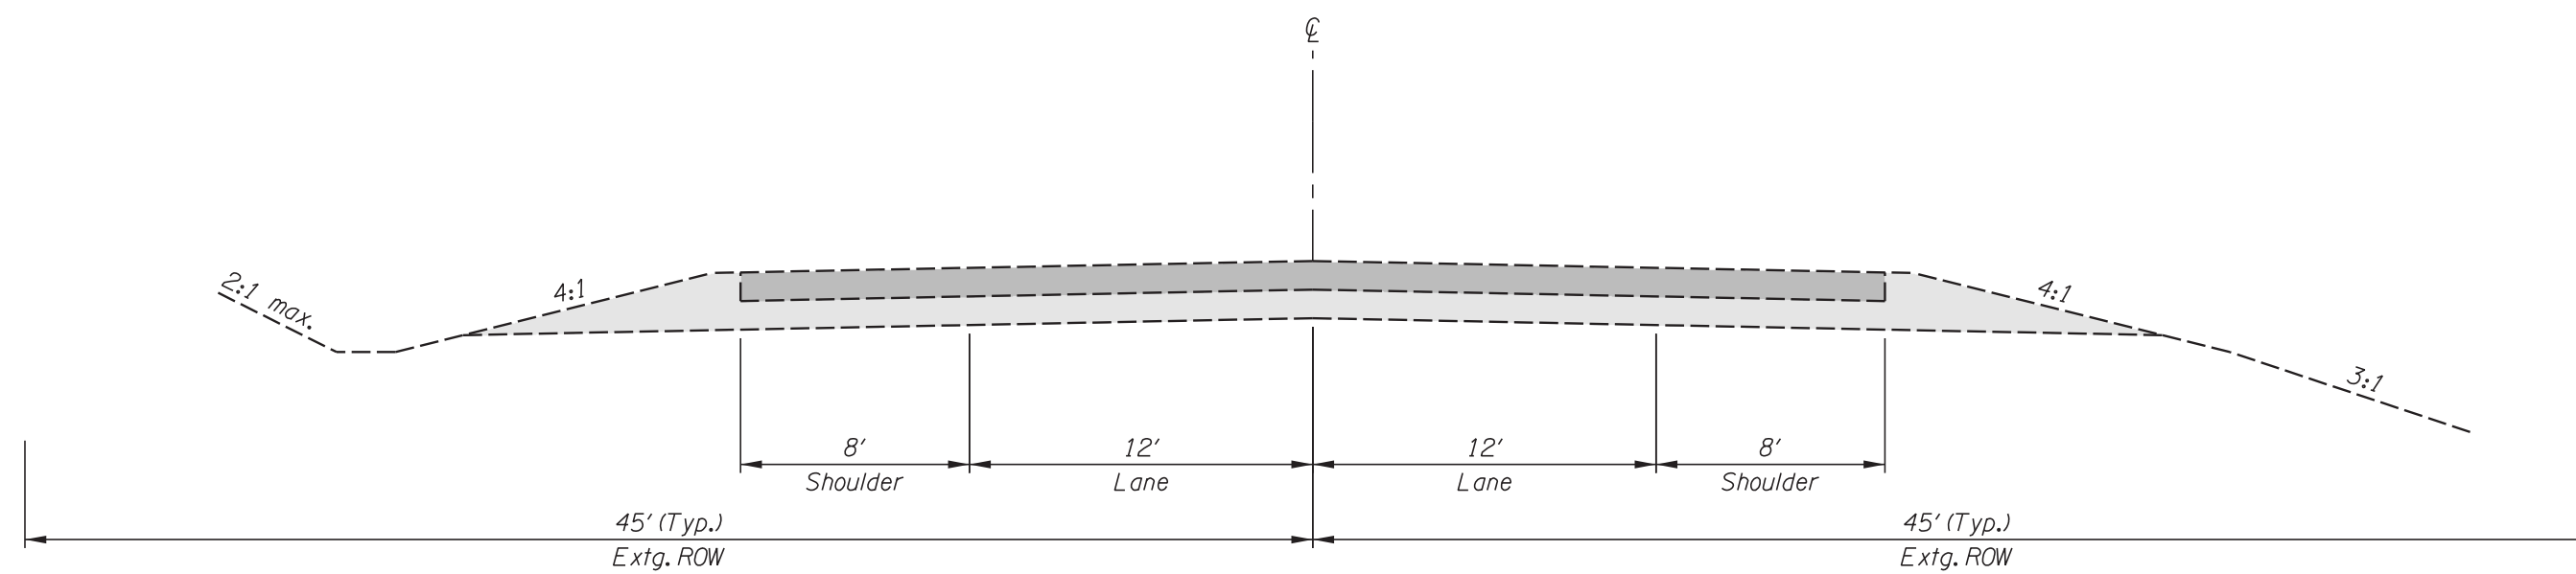

### Urban Section (Scholls Ferry Rd. to Jean Louise Rd.)

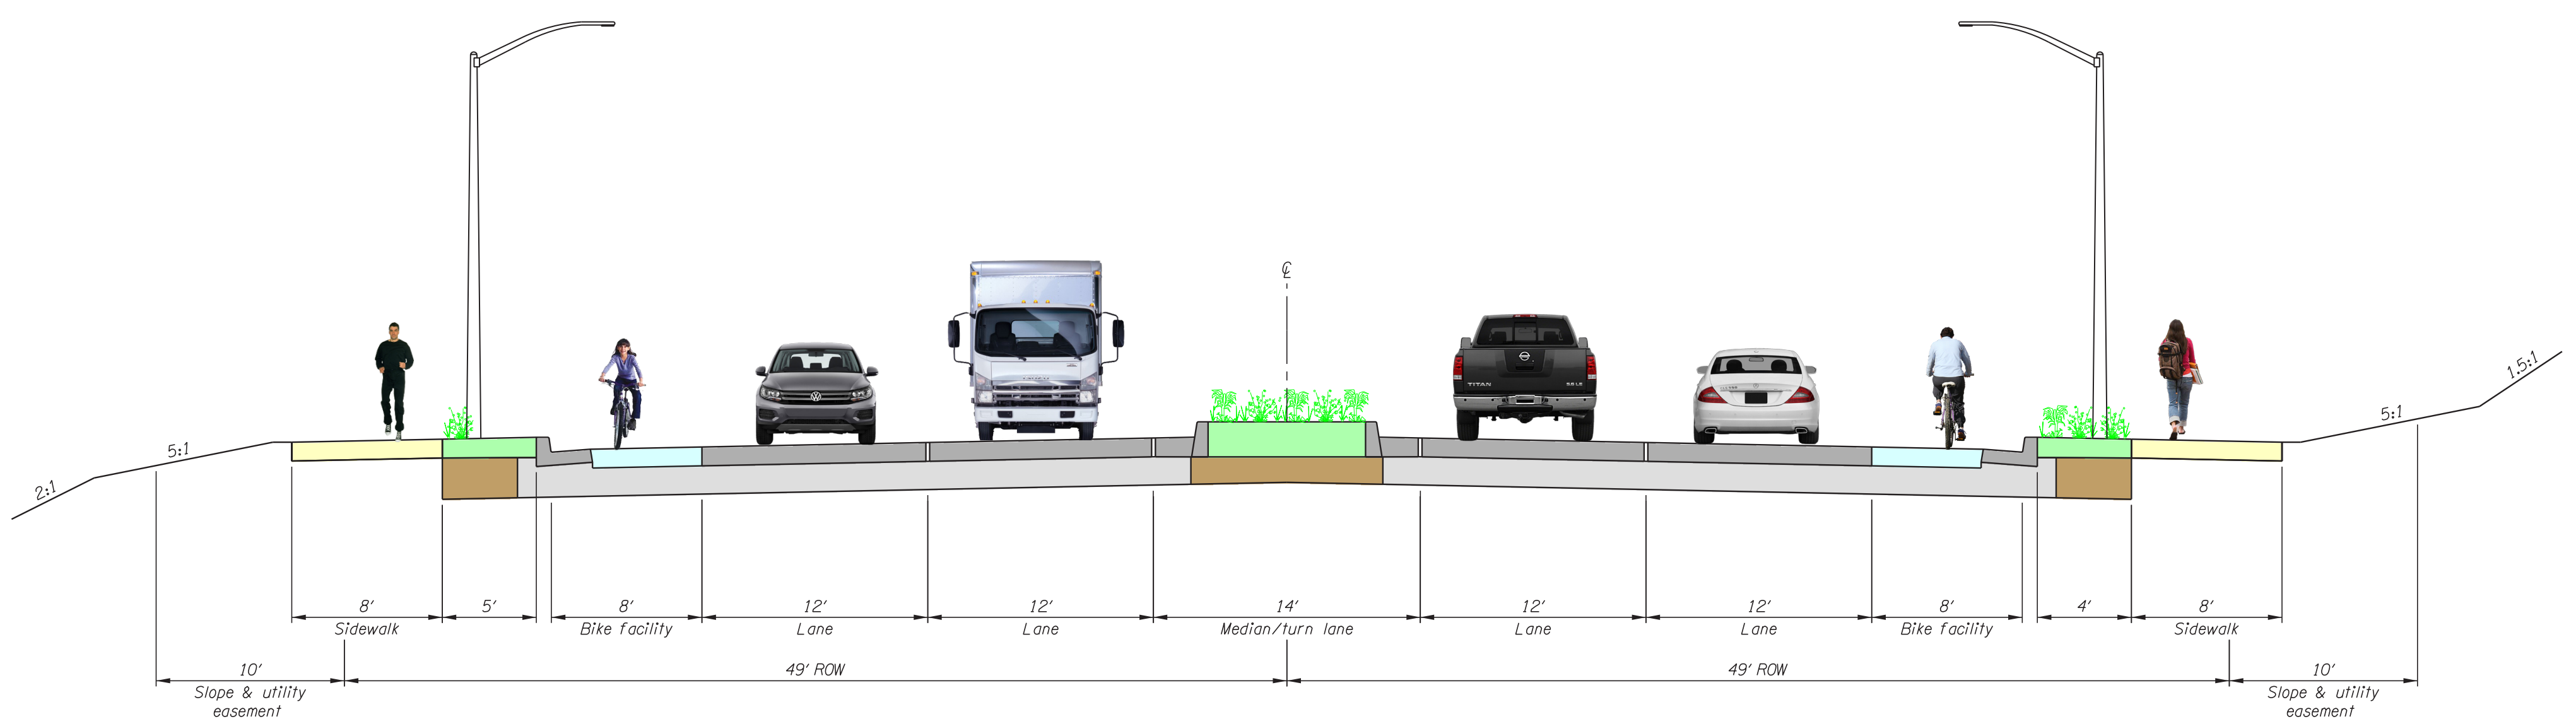

### Rural/Urban Section (Jean Louise Rd. to Bull Mountain Rd.)

