





Roy Rogers Road Improvements

Typical Sections

Existing 2-lane Section

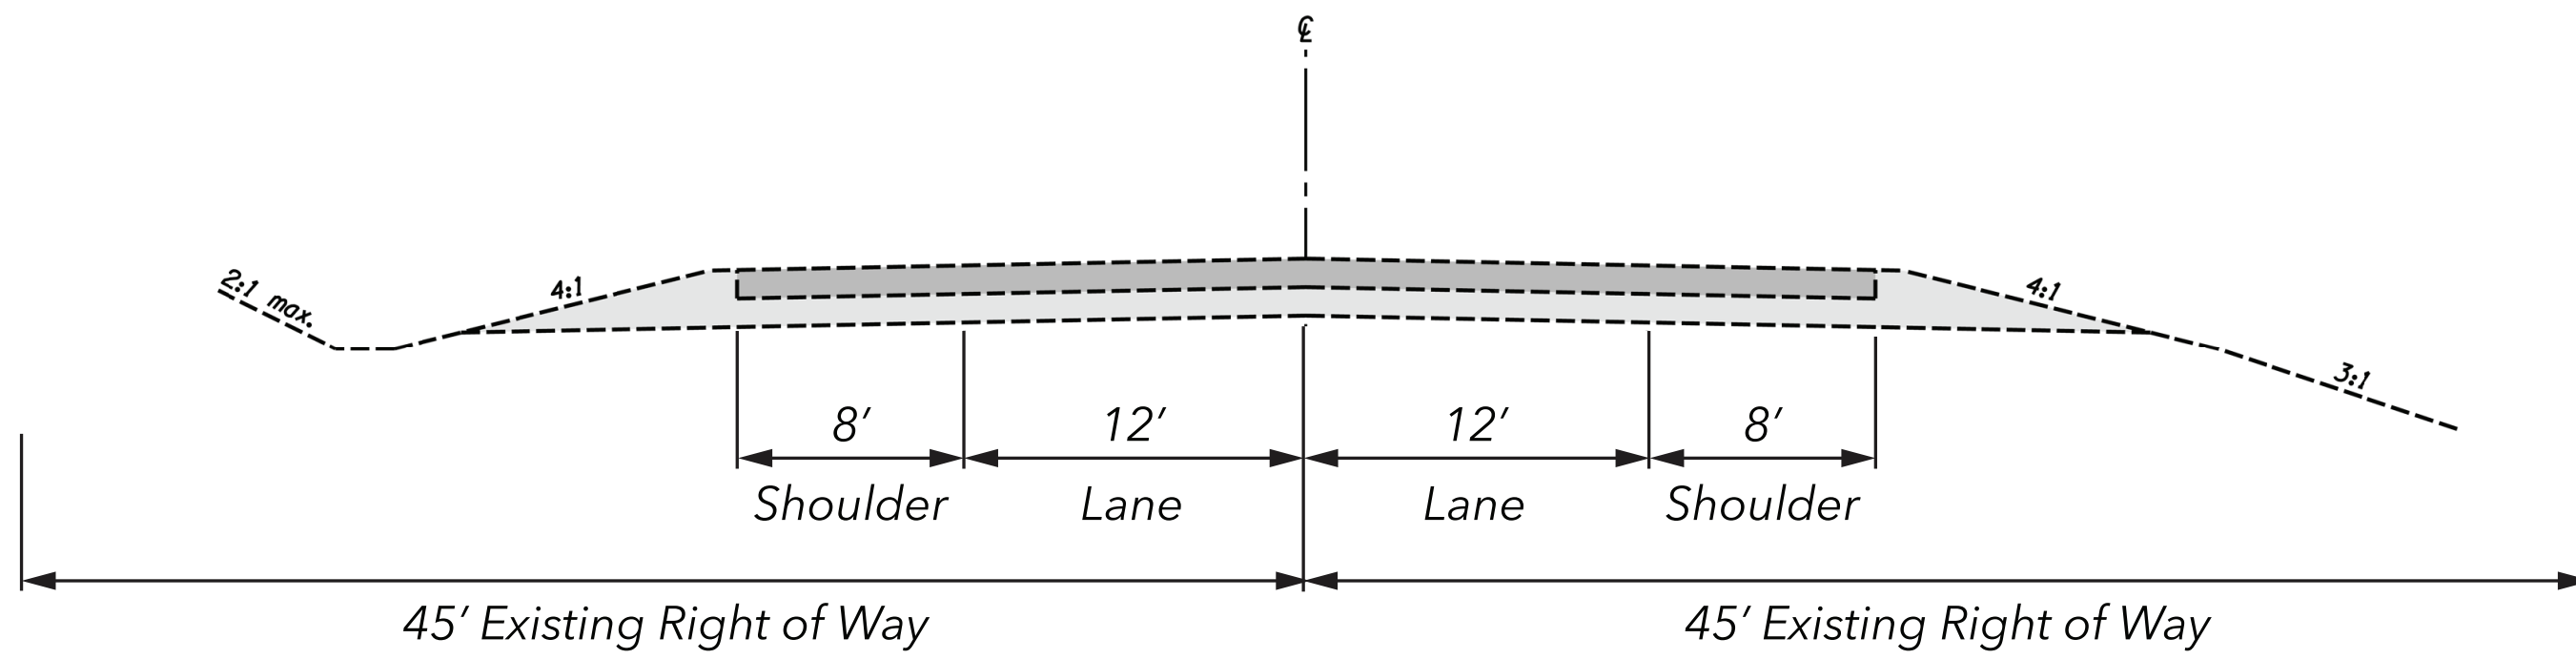

Urban Section (Jean Louise Rd. to Scholls Ferry Rd.)

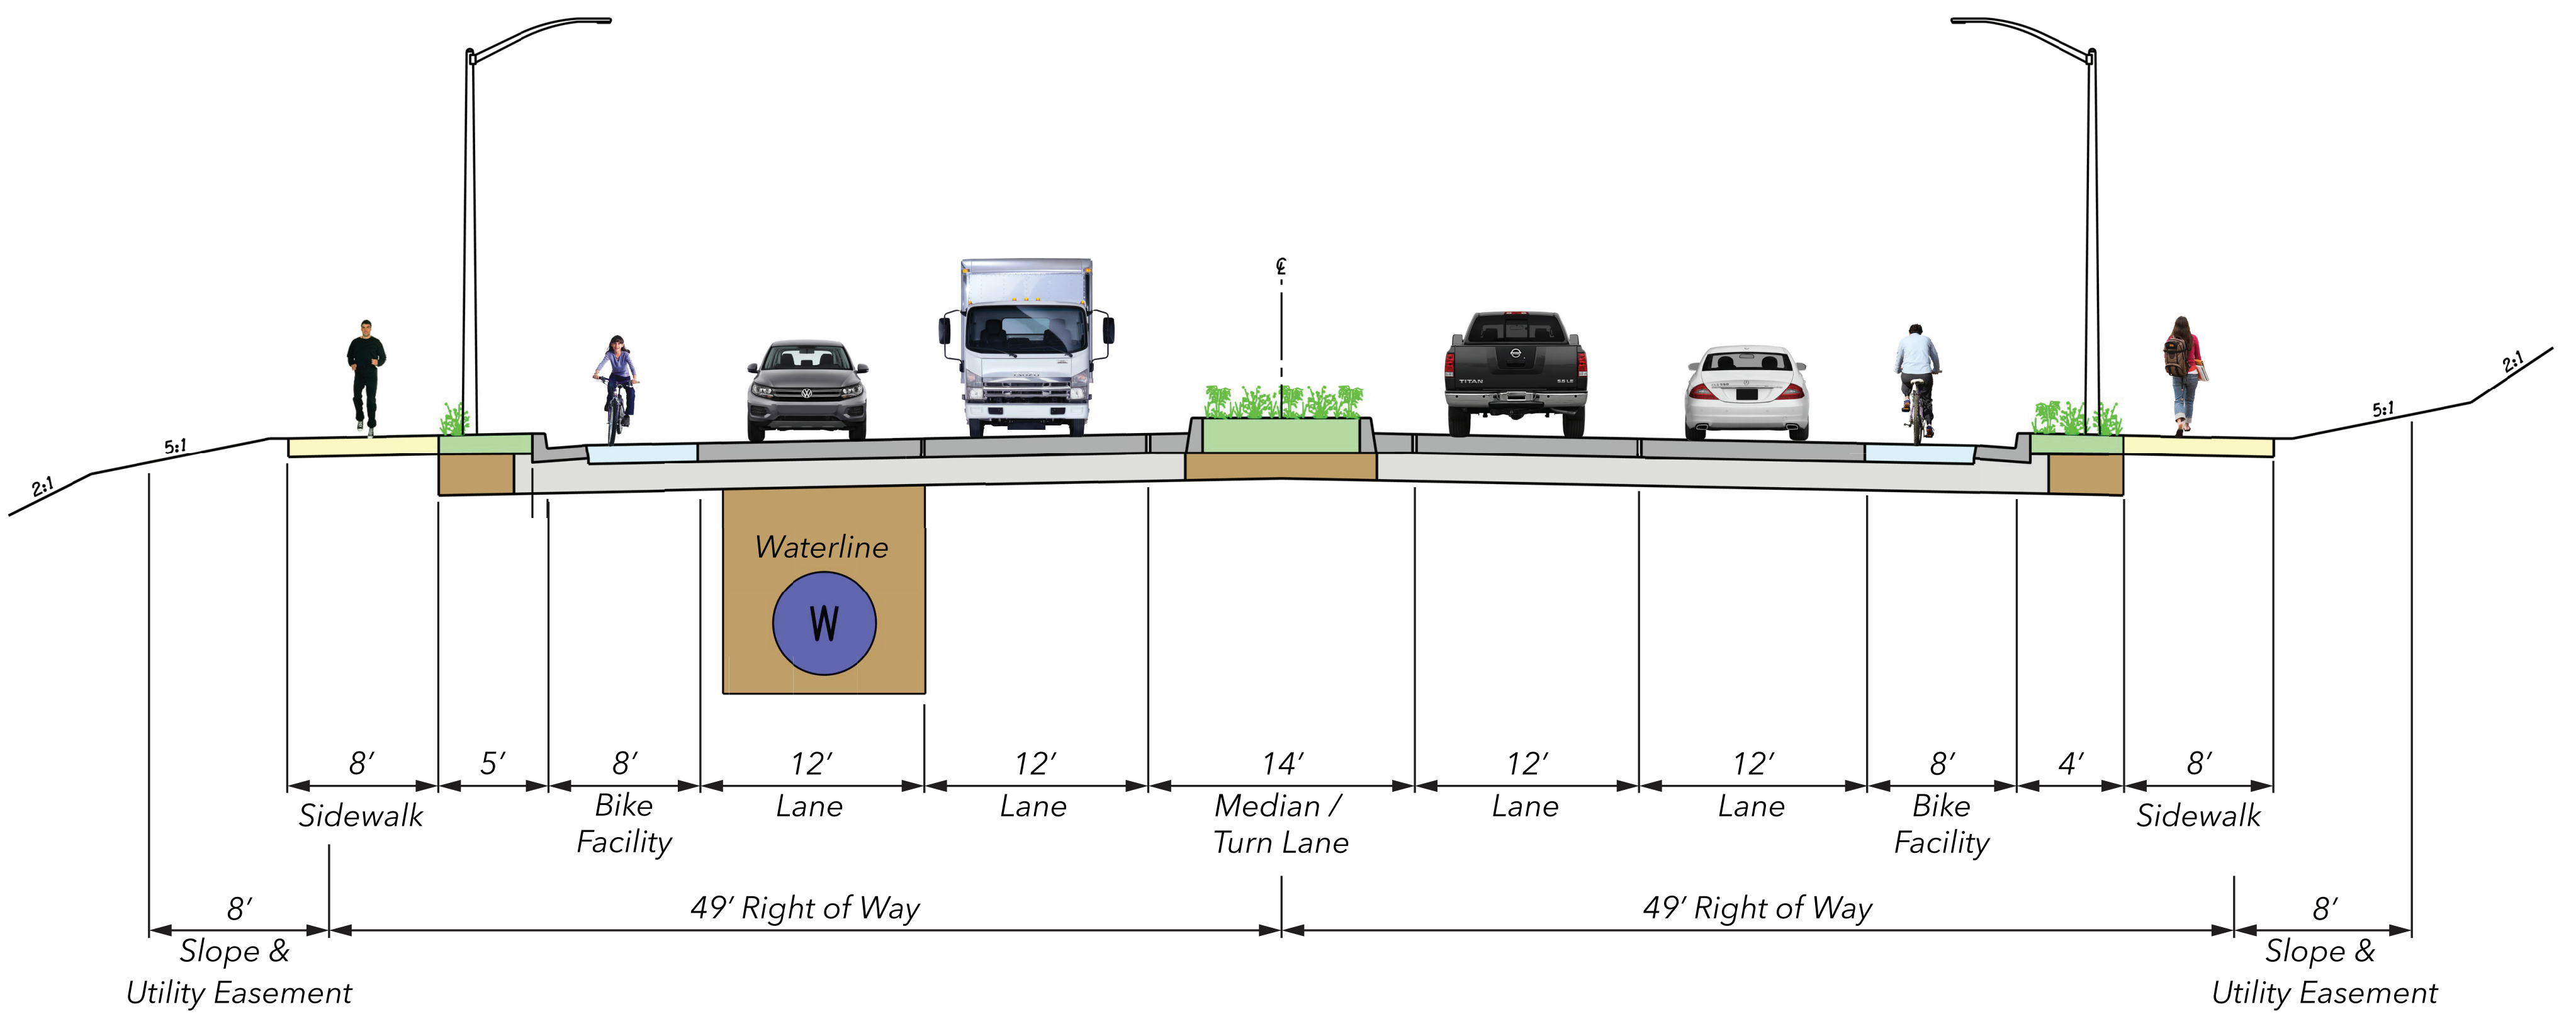

Rural/Urban Section (Bull Mountain Rd. to Jean Louise Rd.)

